


Attachment DR3.2-27-2 GWF Hanford Basin Design Areas

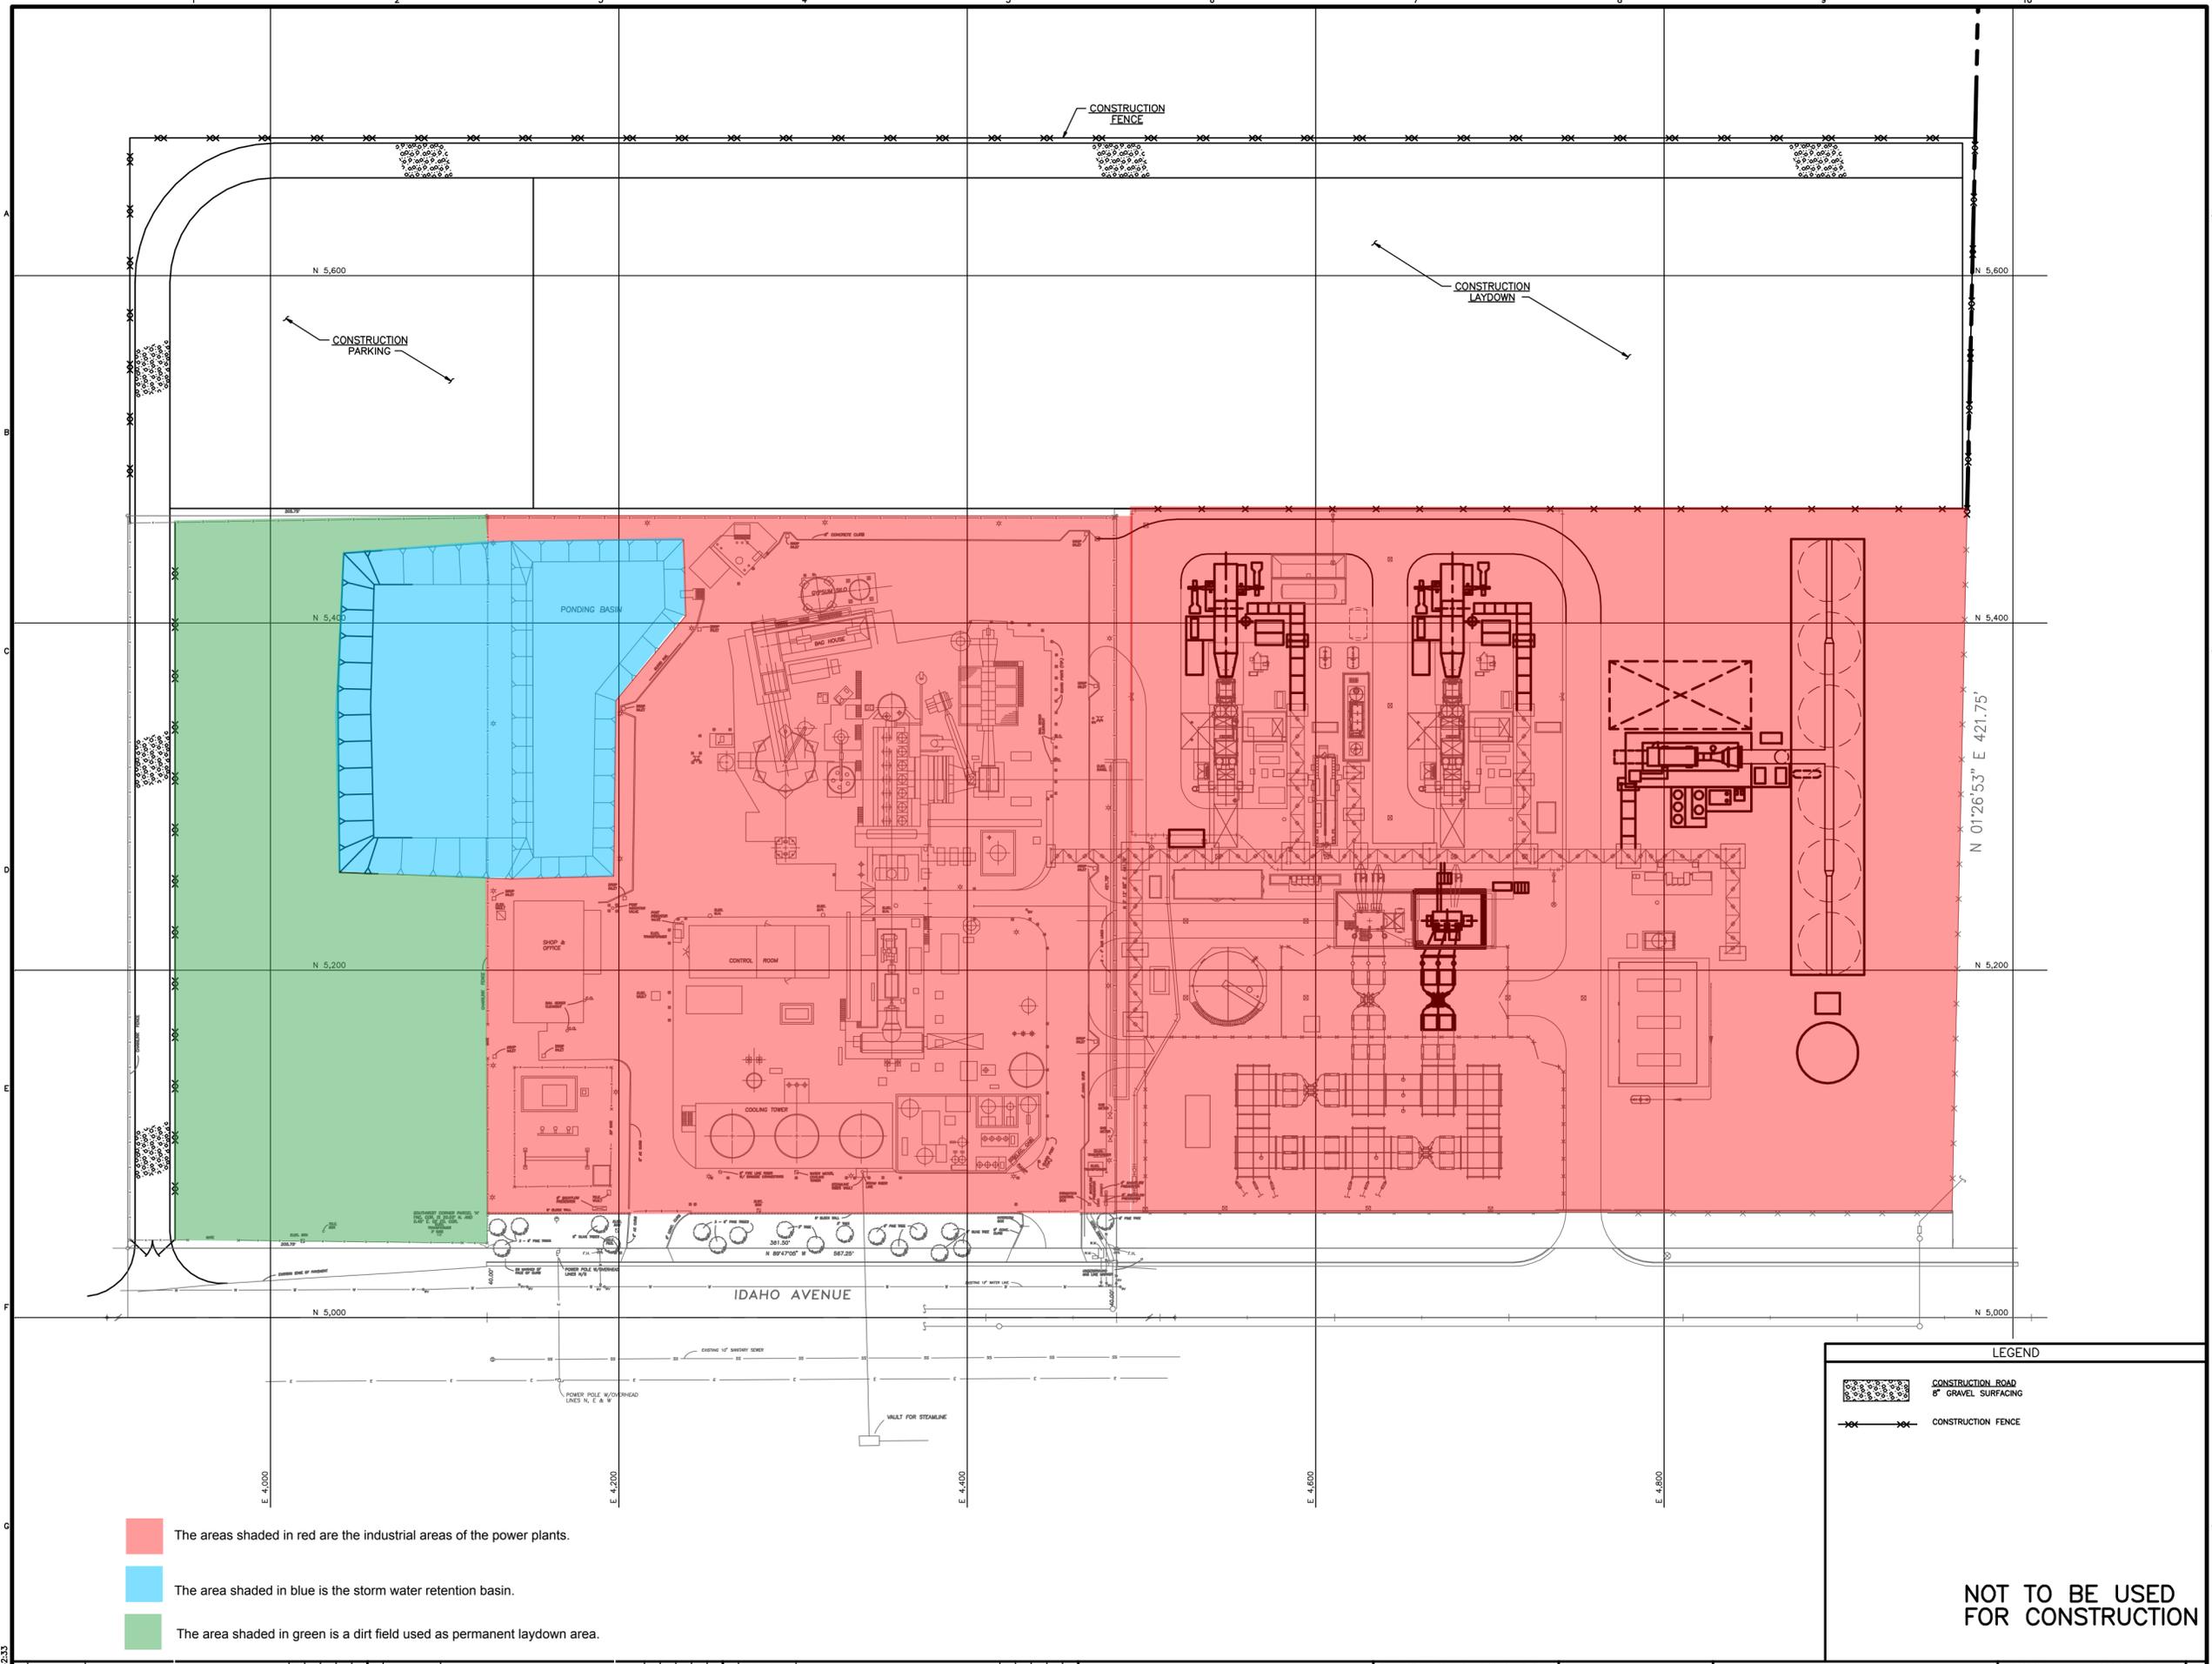

- The areas shaded in red are the industrial areas of the power plants.
- The area shaded in blue is the storm water retention basin.
- The area shaded in green is a dirt field used as permanent laydown area.


LEGEND

- CONSTRUCTION ROAD WITH GRAVEL SURFACING
- CONSTRUCTION FENCE

NOT TO BE USED FOR CONSTRUCTION

ACAD 16.18 (LMS Tech)
 05/08/2008
 161035-SS-1003

NO.	DATE	REVISIONS AND RECORD OF ISSUE	DESIGNED	CHECKED	DATE
D	06/12/2008	GENERAL REVISIONS	MRRSAG	LEK	
C	05/21/2008	GENERAL REVISIONS	JSH/WFS	LEK	
B	05/07/2008	GENERAL REVISIONS	HWB/WFS	LEK	
A	05/02/2008	ISSUED FOR OWNER REVIEW	MRR/WFS	LEK	
E	08/08/2008	GENERAL REVISIONS	MRRSAG	LEK	

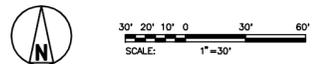

I HEREBY CERTIFY THAT THIS DOCUMENT WAS PREPARED BY ME OR UNDER MY DIRECT SUPERVISION AND THAT I AM A QUALY REGISTERED PROFESSIONAL ENGINEER UNDER THE LAWS OF THE STATE OF CALIFORNIA.

SIGNED: _____ DATE: _____ REG. NO. _____

BLACK & VEATCH CORPORATION

ENGINEER: WFS DRAWN: MRR

GWF HANFORD COMBINED CYCLE POWER PLANT

CONSTRUCTION FACILITIES

PROJECT: **161035-SS-1003** DRAWING NUMBER: **E**