

**PALOMAR ENERGY PROJECT (01-AFC-24)  
CEC STAFF DATA REQUEST NUMBER 106**

**Technical Area: Visual Resources**

**Response Date: April 8, 2002**

**REQUEST:**


Please provide a map that shows the Proposed Project and the location of the two peaking power plants referenced in the Cumulative Impacts analysis on pages 5.10-23 and 24 of the AFC. Also include important street names on the map.

---

**RESPONSE:**


See Figure 106-1 for a map that shows the locations of the CalPeak and RAMCO facilities as well as the Palomar site.

---

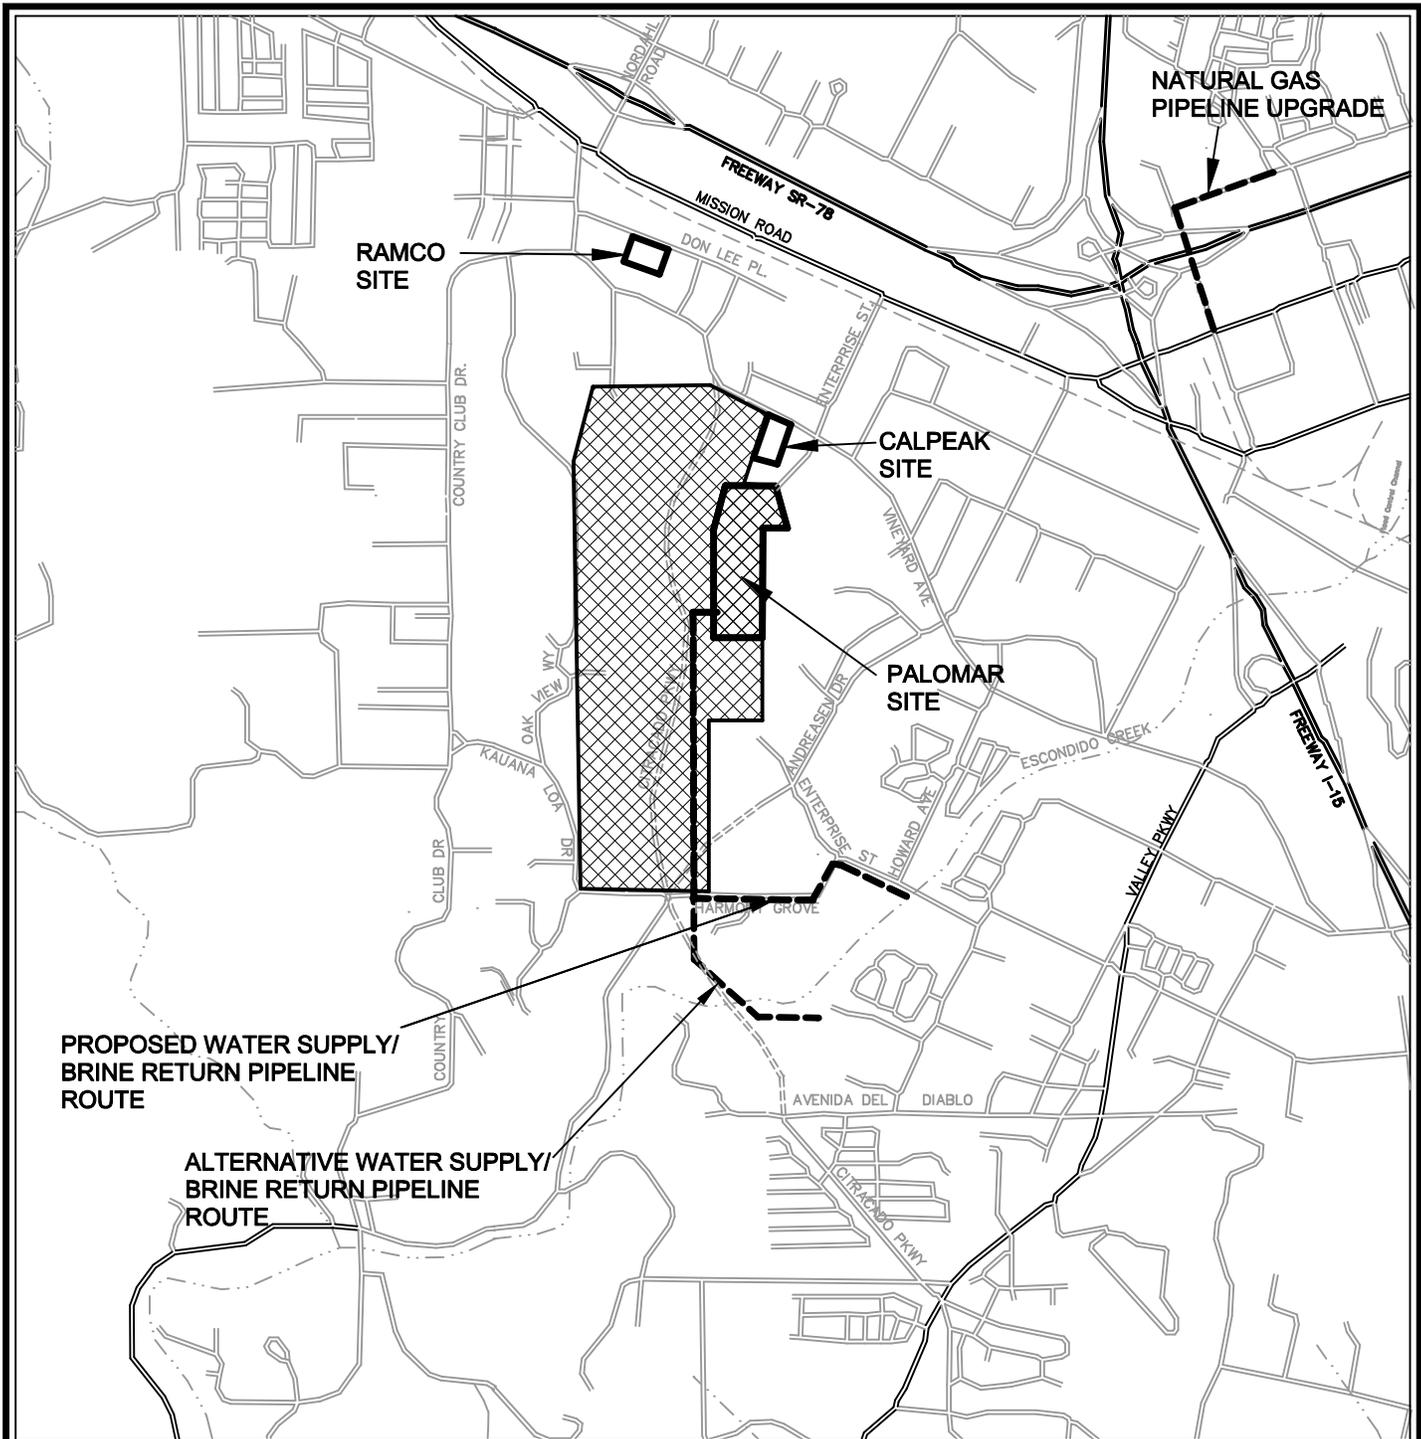

**LEGEND**

-  PALOMAR ENERGY PROJECT BOUNDARY
-  PROPOSED PIPELINE
-  RAILROADS
-  STREAMS/CREEKS
-  QUAIL HILLS/ESCONDIDO RESEARCH AND TECHNOLOGY CENTER SPECIFIC PLAN BOUNDARY

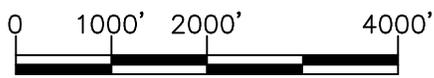

SCALE IN FEET



**FIGURE 106-1  
CUMULATIVE PROJECT LOCATIONS**

Palomar Energy Project  
Escondido, California

|                   |                 |                      |      |
|-------------------|-----------------|----------------------|------|
| DRAWN: M. SCOP    | DATE: 4/01/2002 | PROJECT NO. 6205-011 | REV. |
| FILE NO. PROJECTS | CHK BY:         |                      |      |