


PROJECT DESCRIPTION - FIGURE 8
 Ivanpah Solar Electric Generating System - Site Plan and Linear Facilities

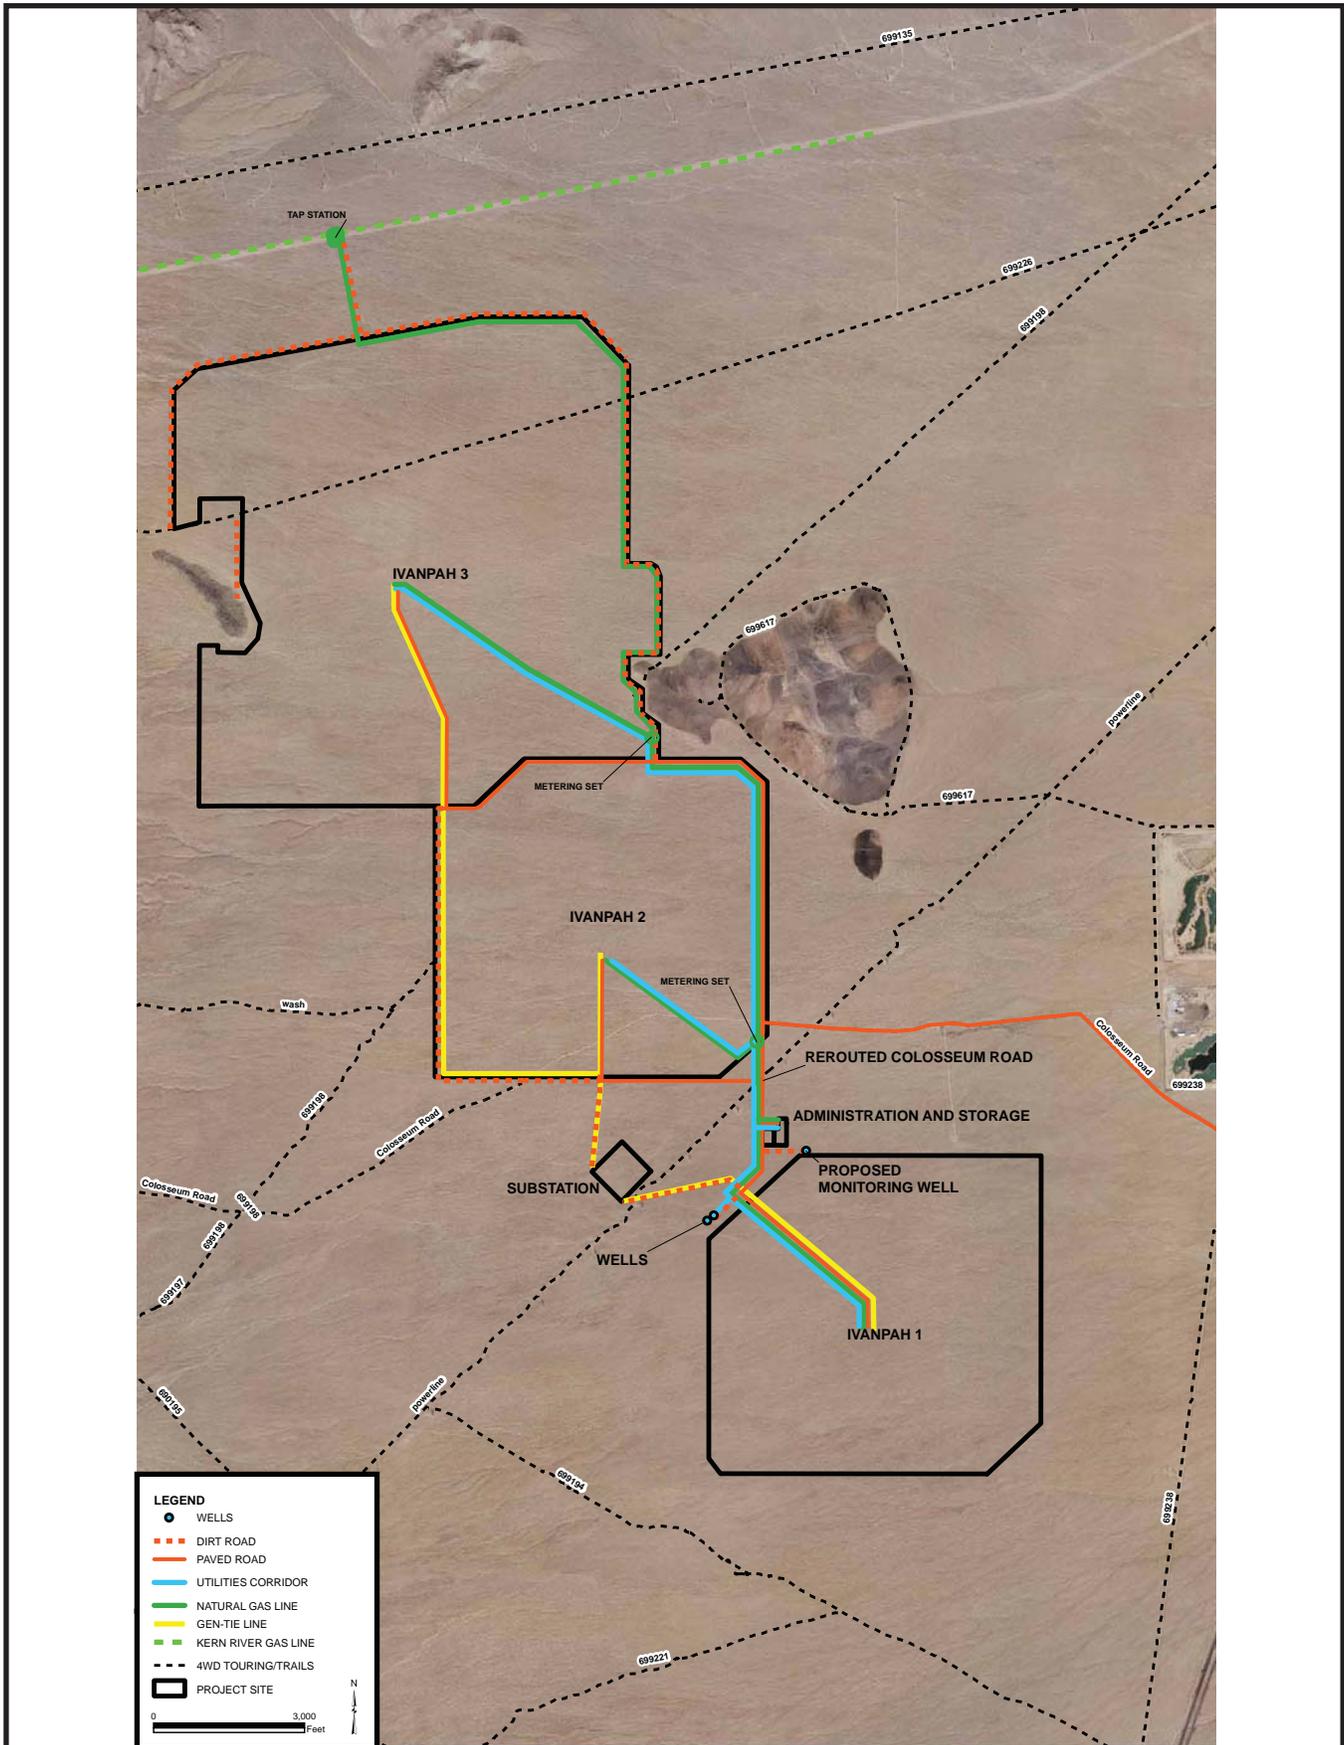

U.S. BUREAU OF LAND MANAGEMENT and CALIFORNIA ENERGY COMMISSION - SITING, TRANSMISSION AND ENVIRONMENTAL PROTECTION DIVISION, OCTOBER 2009
 SOURCE: Data Response 21 - Fig.1 - Trails