


PROJECT DESCRIPTION - Figure 4
 Blythe Energy Project - Elevation Drawing of Power Plant Facilities

AUGUST 2000

PROJECT DESCRIPTION

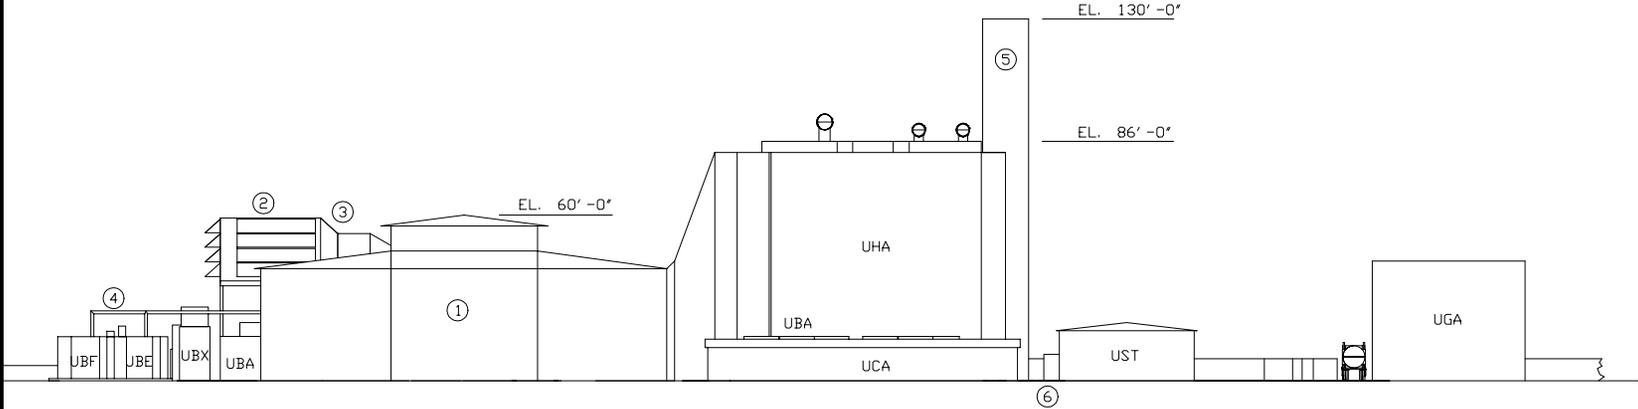

LEGEND

- 1 GENERATION BUILDING
- 2 CT INLET FILTER
- 3 AIR INTAKE DUCT
- 4 GENERATOR BUS DUCT
- 5 HRSG STACK
- 6 CEM ENCLOSURE
- UBA POWER CONTROL CENTER
- UBE STRUCTURE FOR MV-AUXILIARY POWER TRANSFORMER
- UBF STRUCTURE FOR GENERATOR TRANSFORMER
- UBX STRUCTURE FOR CIRCUIT BREAKER
- UCA CONTROL ROOM BUILDING
- UGA RAW WATER SUPPLY TANK
- UHA HEAT RECOVERY STEAM GENERATOR

SOURCE: AFC Figure 1.0-11