



PROJECT DESCRIPTION - Figure 7
Blythe Energy Project - Evaporation Pond

AUGUST 2000

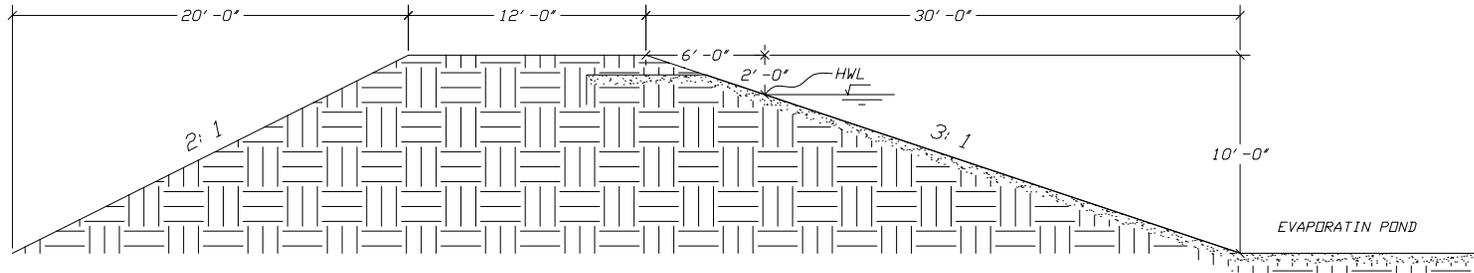

ELEVATION EMBANKMENT SECTION

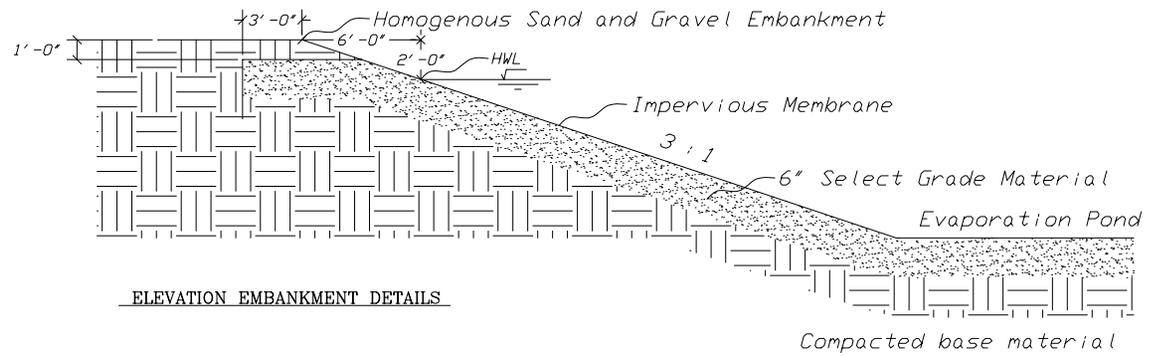

ELEVATION EMBANKMENT DETAILS

PROJECT DESCRIPTION