


PROJECT DESCRIPTION - Figure 2
Huntington Beach Generating Station Retool Project - Site Layout

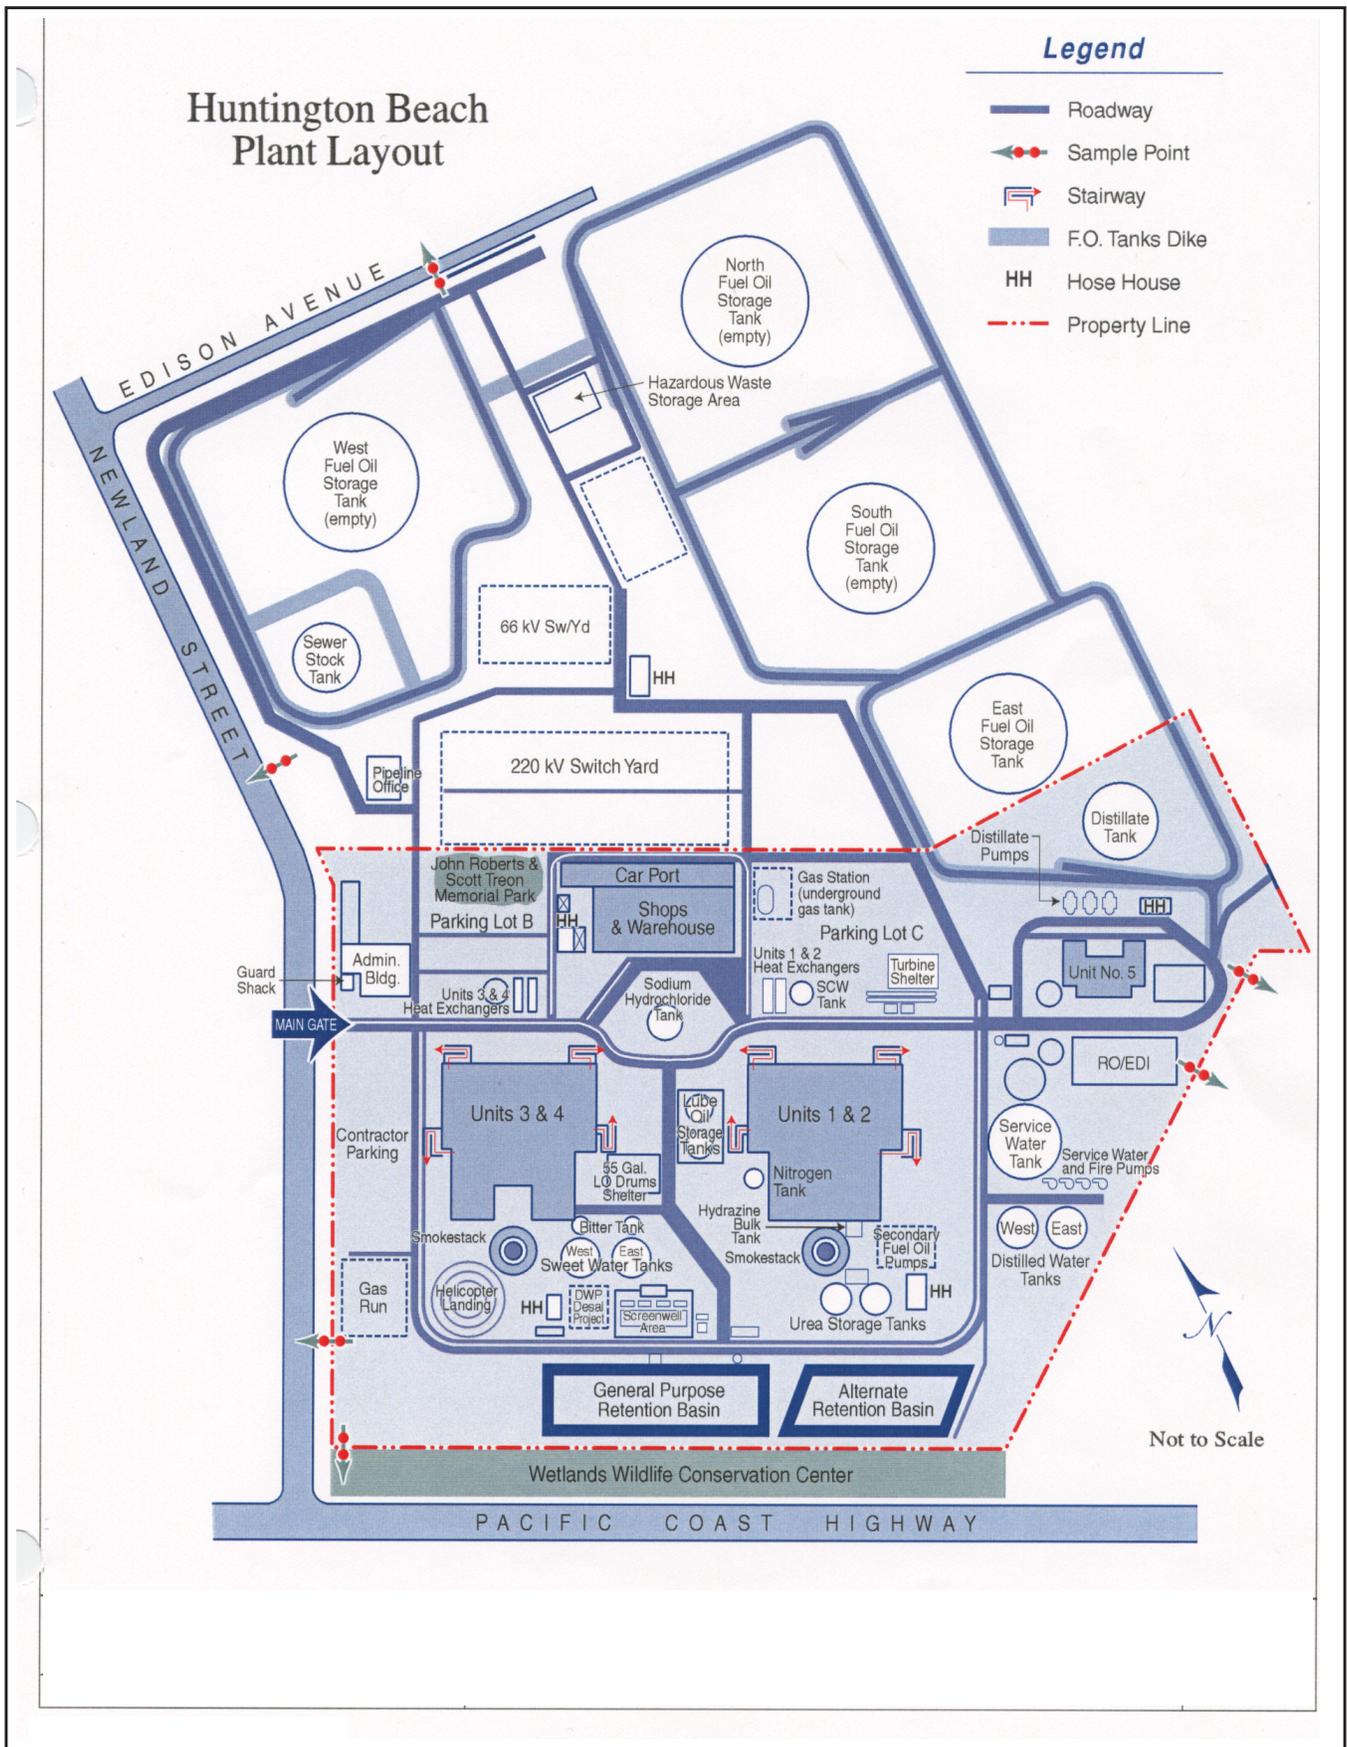

CALIFORNIA ENERGY COMMISSION, ENERGY FACILITIES SITING & ENVIRONMENTAL PROTECTION DIVISION, FEBRUARY 2001
 SOURCE: Figure 3.2-1