


KERN RIVER GAS TRANSMISSION LINE

INTERCONNECT PT.

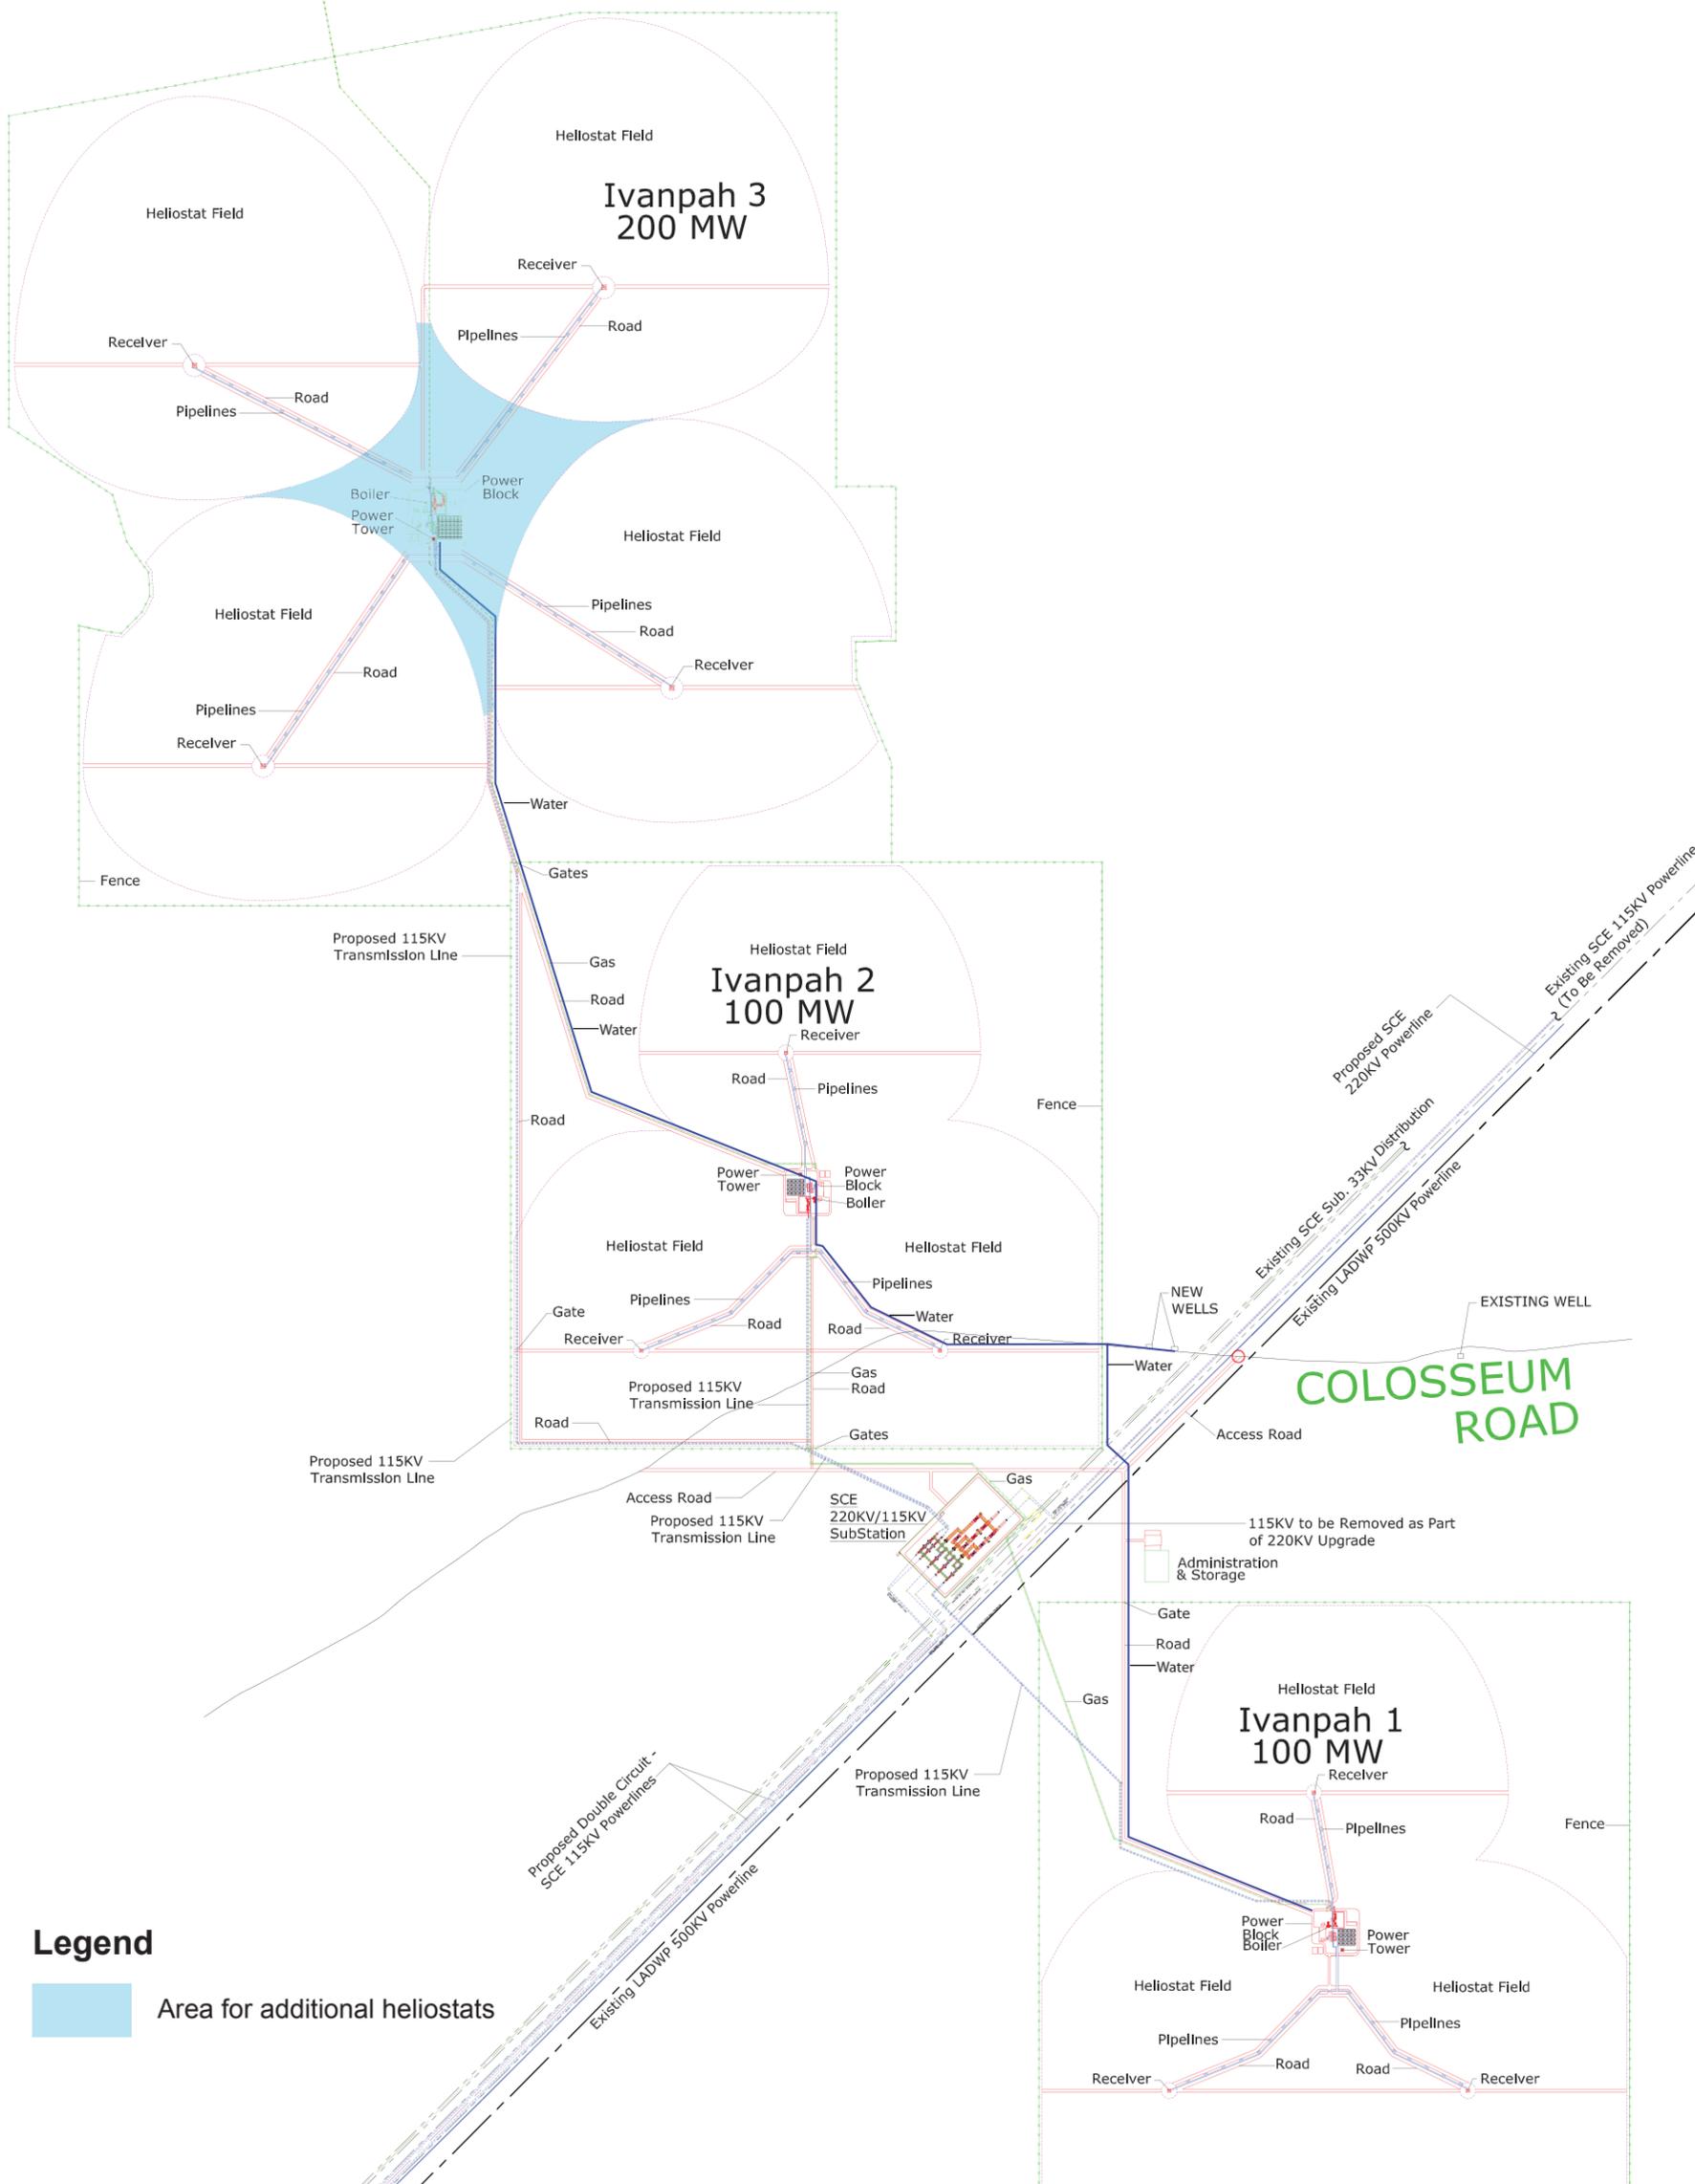

Legend

Area for additional heliostats

SOURCE: LUZ II DRAWING NO. 01-GE-D-D-003
REVISION L

FIGURE DR4-1
AREA FOR ADDITIONAL HELIOSTATS
IVANPAH SOLAR ELECTRIC GENERATING SYSTEM