


PROJECT DESCRIPTION - FIGURE 2
Ivanpah Solar Electric Generatig System - Site Plan and Linear Facilities

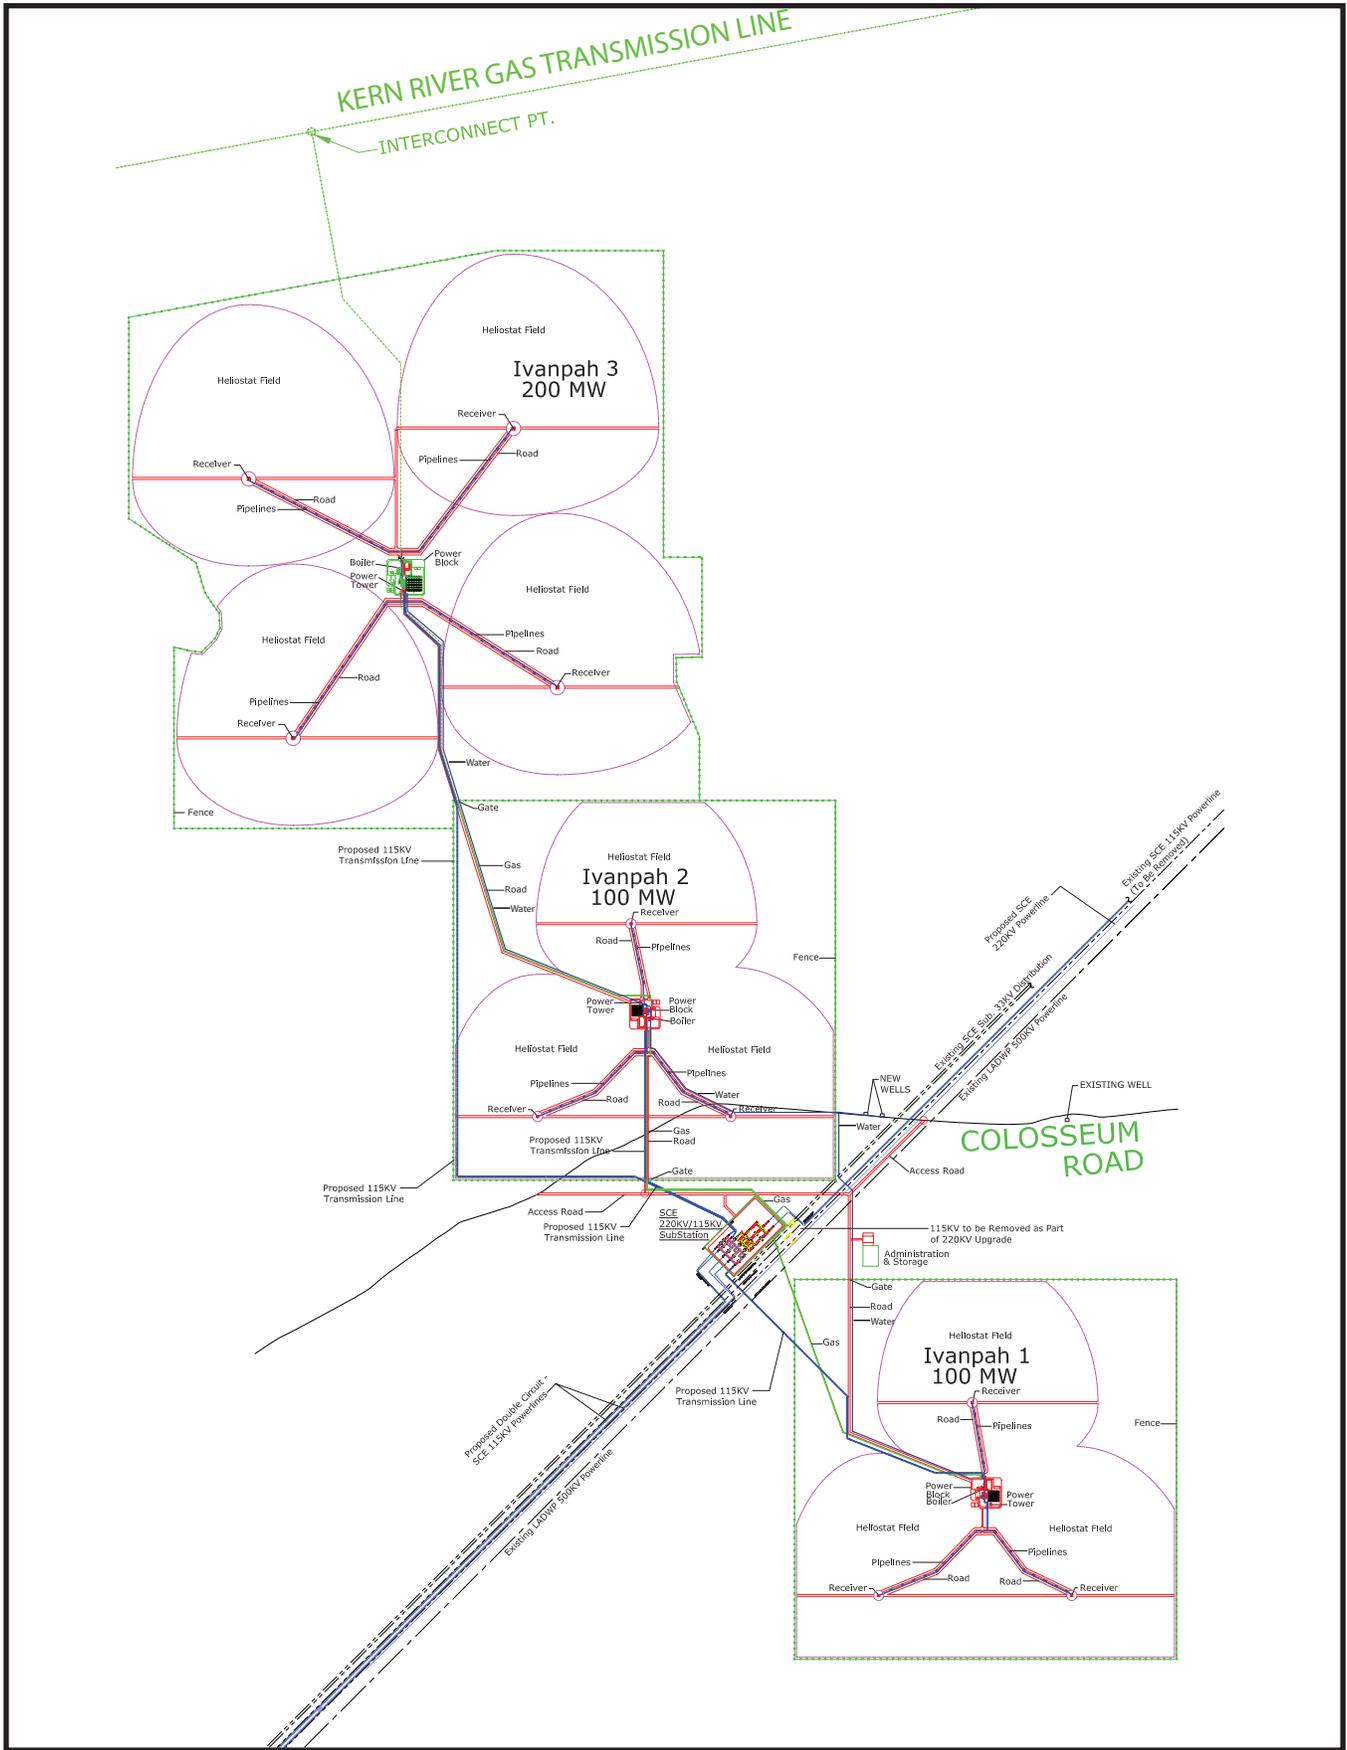

CALIFORNIA ENERGY COMMISSION - ENERGY FACILITIES SITING DIVISION, JANUARY 2008
 SOURCE: AFC Figure 2