


PROJECT DESCRIPTION - FIGURE 3b
Ivanpah Solar Electric Generatig System - Block Layout

JANUARY 2007

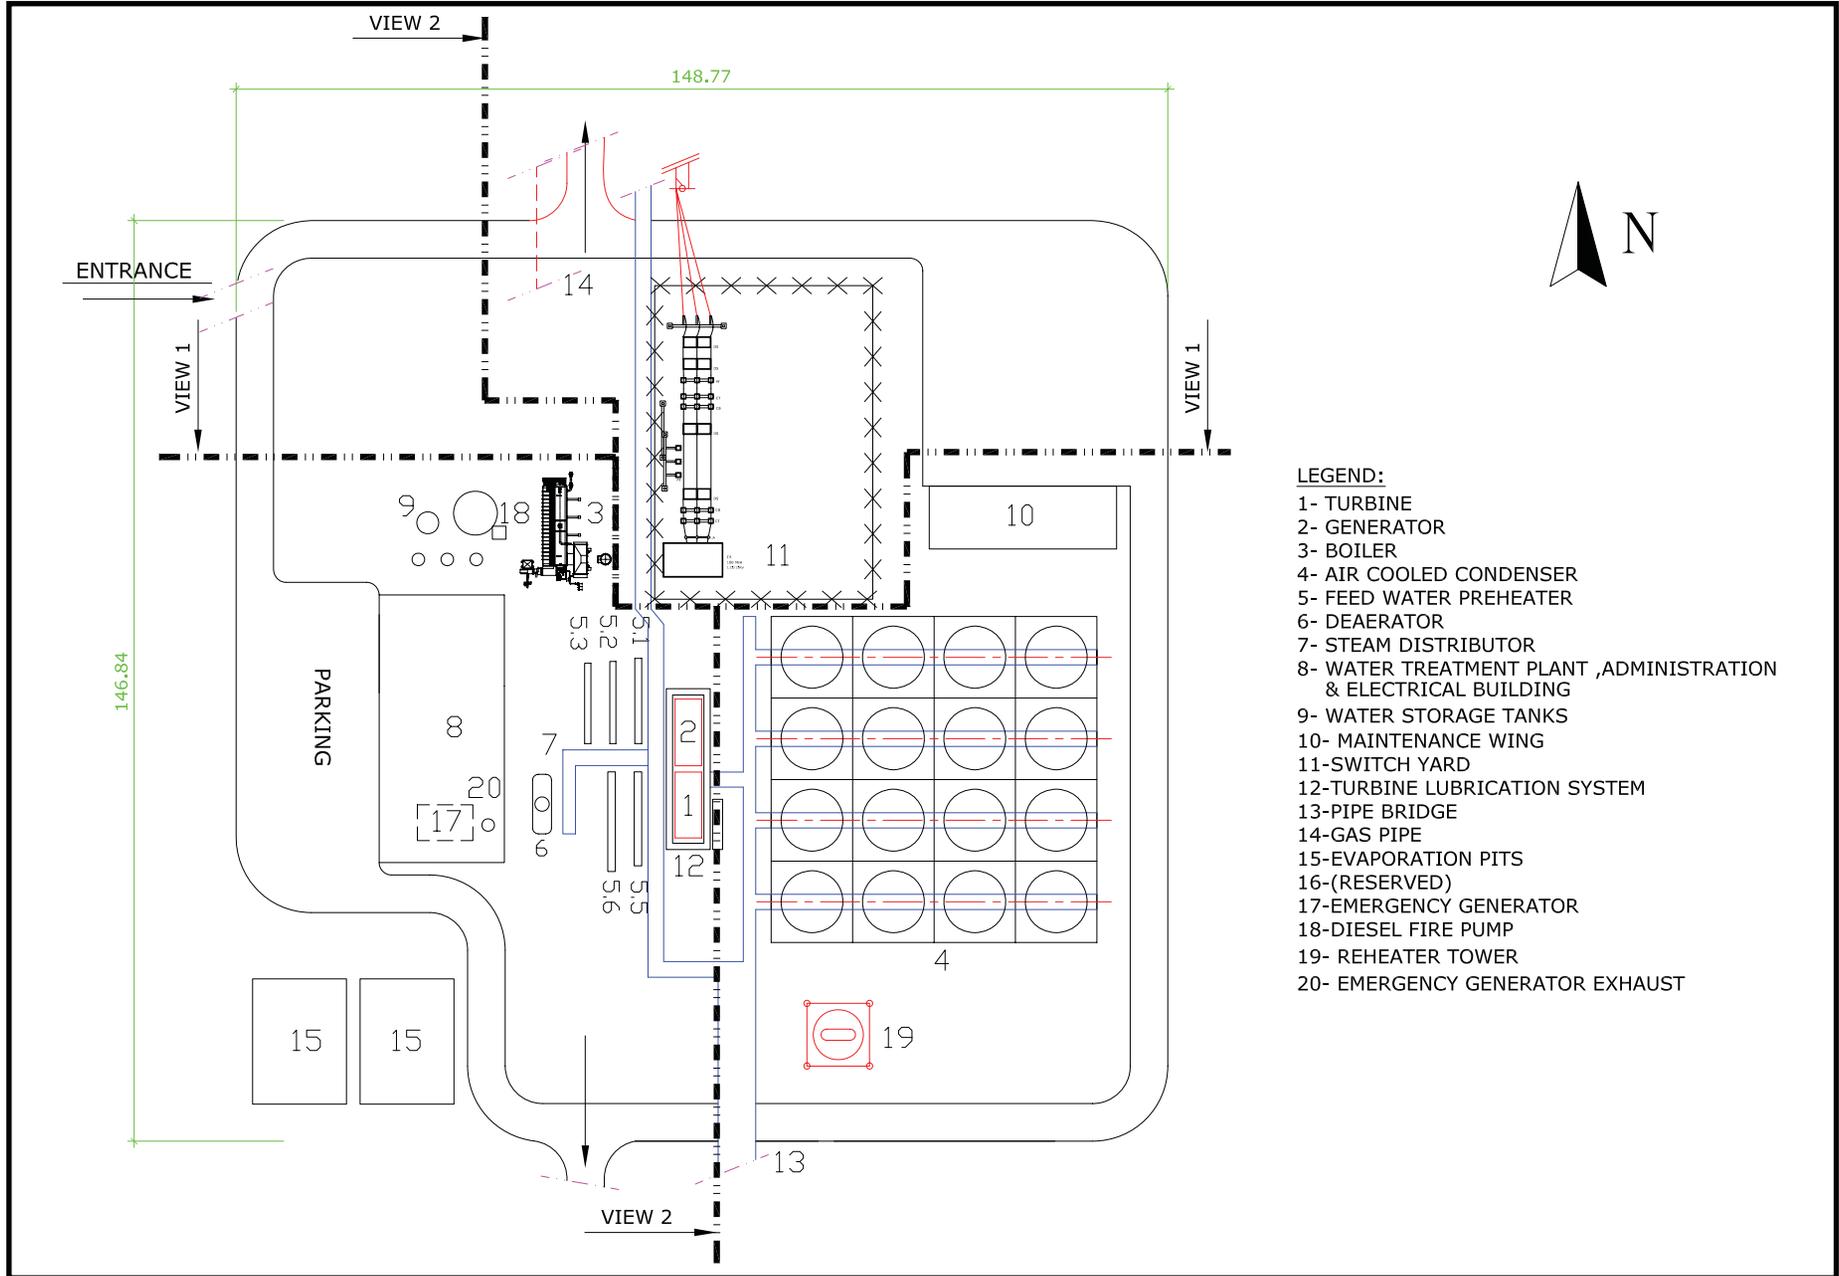

LEGEND:

- 1- TURBINE
- 2- GENERATOR
- 3- BOILER
- 4- AIR COOLED CONDENSER
- 5- FEED WATER PREHEATER
- 6- DEAERATOR
- 7- STEAM DISTRIBUTOR
- 8- WATER TREATMENT PLANT ,ADMINISTRATION & ELECTRICAL BUILDING
- 9- WATER STORAGE TANKS
- 10- MAINTENANCE WING
- 11-SWITCH YARD
- 12-TURBINE LUBRICATION SYSTEM
- 13-PIPE BRIDGE
- 14-GAS PIPE
- 15-EVAPORATION PITS
- 16-(RESERVED)
- 17-EMERGENCY GENERATOR
- 18-DIESEL FIRE PUMP
- 19- REHEATER TOWER
- 20- EMERGENCY GENERATOR EXHAUST

PROJECT DESCRIPTION