

**PALOMAR ENERGY PROJECT (01-AFC-24)
CEC STAFF DATA REQUEST NUMBER 73**

Technical Area: Visual Resources


Response Date: April 8, 2002

REQUEST:

If the upgrade is necessary for the proposed project, please provide a sufficient number of existing setting photographs to characterize the landscapes crossed by the gas pipeline route.


RESPONSE:

Figures on the following pages provide photographs that characterize the landscape of the gas pipeline upgrade route. The 2,600-foot gas line upgrade will be installed entirely within the paved streets shown on the photographs (Lincoln Avenue and Metcalf Street).

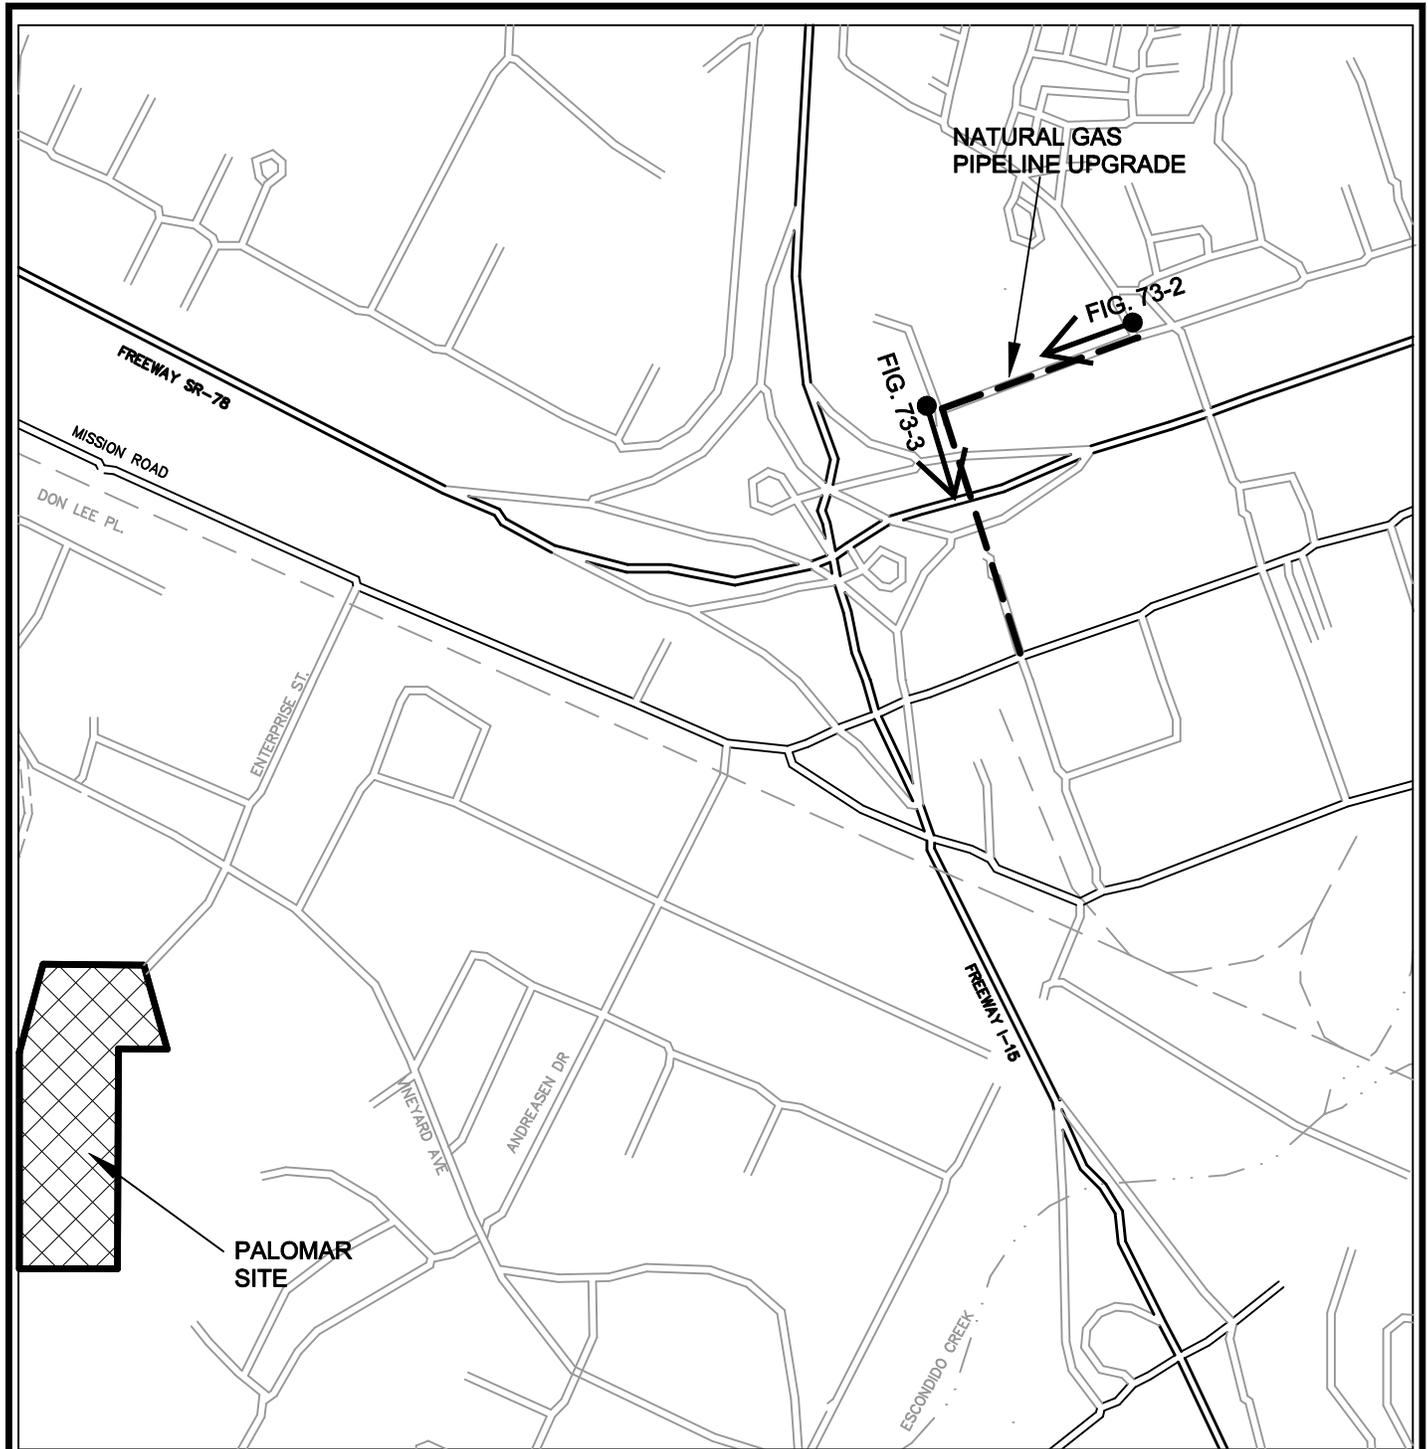

LEGEND

-  PALOMAR ENERGY PROJECT BOUNDARY
-  PROPOSED PIPELINE
-  RAILROADS
-  STREAMS/CREEKS
-  DIRECTION OF PHOTOGRAPHY WITH FIGURE NUMBER REFERENCE

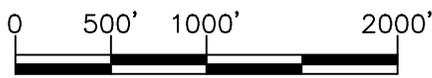

SCALE IN FEET



**FIGURE 73-1
PIPELINE ROUTE PHOTOGRAPHS**

Palomar Energy Project
Escondido, California

DRAWN: M. SCOP	DATE: 4/04/2002	PROJECT NO. 6205-011	REV.
FILE NO. PHOTOS	CHK BY:		



FIGURE 73-2
**GAS PIPELINE UPGRADE ROUTE:
VIEW WEST ON LINCOLN AVE. FROM
ROCK SPRINGS RD. TO METCALF ST.**
Palomar Energy Project
Escondido, California

Drawn by: M. Scop	Date: 4/4/2002	Project number 6205-011
Figure Name: 73-2.dsf	Checked by:	



FIGURE 73-3
**GAS PIPELINE UPGRADE ROUTE:
VIEW SOUTH ON METCALF ST. FROM
LINCOLN AVE. TO MISSION AVE.**
Palomar Energy Project
Escondido, California

Drawn by: M. Scop	Date: 4/4/2002	Project number 6205-011
Figure Name: 73-3.dsf	Checked by:	