

**PALOMAR ENERGY PROJECT (01-AFC-24)
CEC STAFF DATA REQUEST NUMBER 77**

Technical Area: Visual Resources

Response Date: April 8, 2002


REQUEST:

Please provide a sufficient number of existing setting photographs to characterize the landscapes crossed by the reclaimed water and brine return pipeline route.

RESPONSE:

Figures on the following pages provide photographs that characterize the landscape of the reclaimed water supply pipeline and brine return line route. Roughly one-half mile of the 1.1-mile route is within the right-of-way of Harmony Grove Road; landscapes along this portion of the route are shown in the attached photographs.

The remainder of the route is within the currently undeveloped ERTC industrial park site. The visual characteristics of the ERTC portions of the route are indicated in several of the photographs in the AFC (Figures 5.10-2a, 5.10-3a, and 5.10-4a), as well as in the aerial photograph presented as Figure 5.4-2.

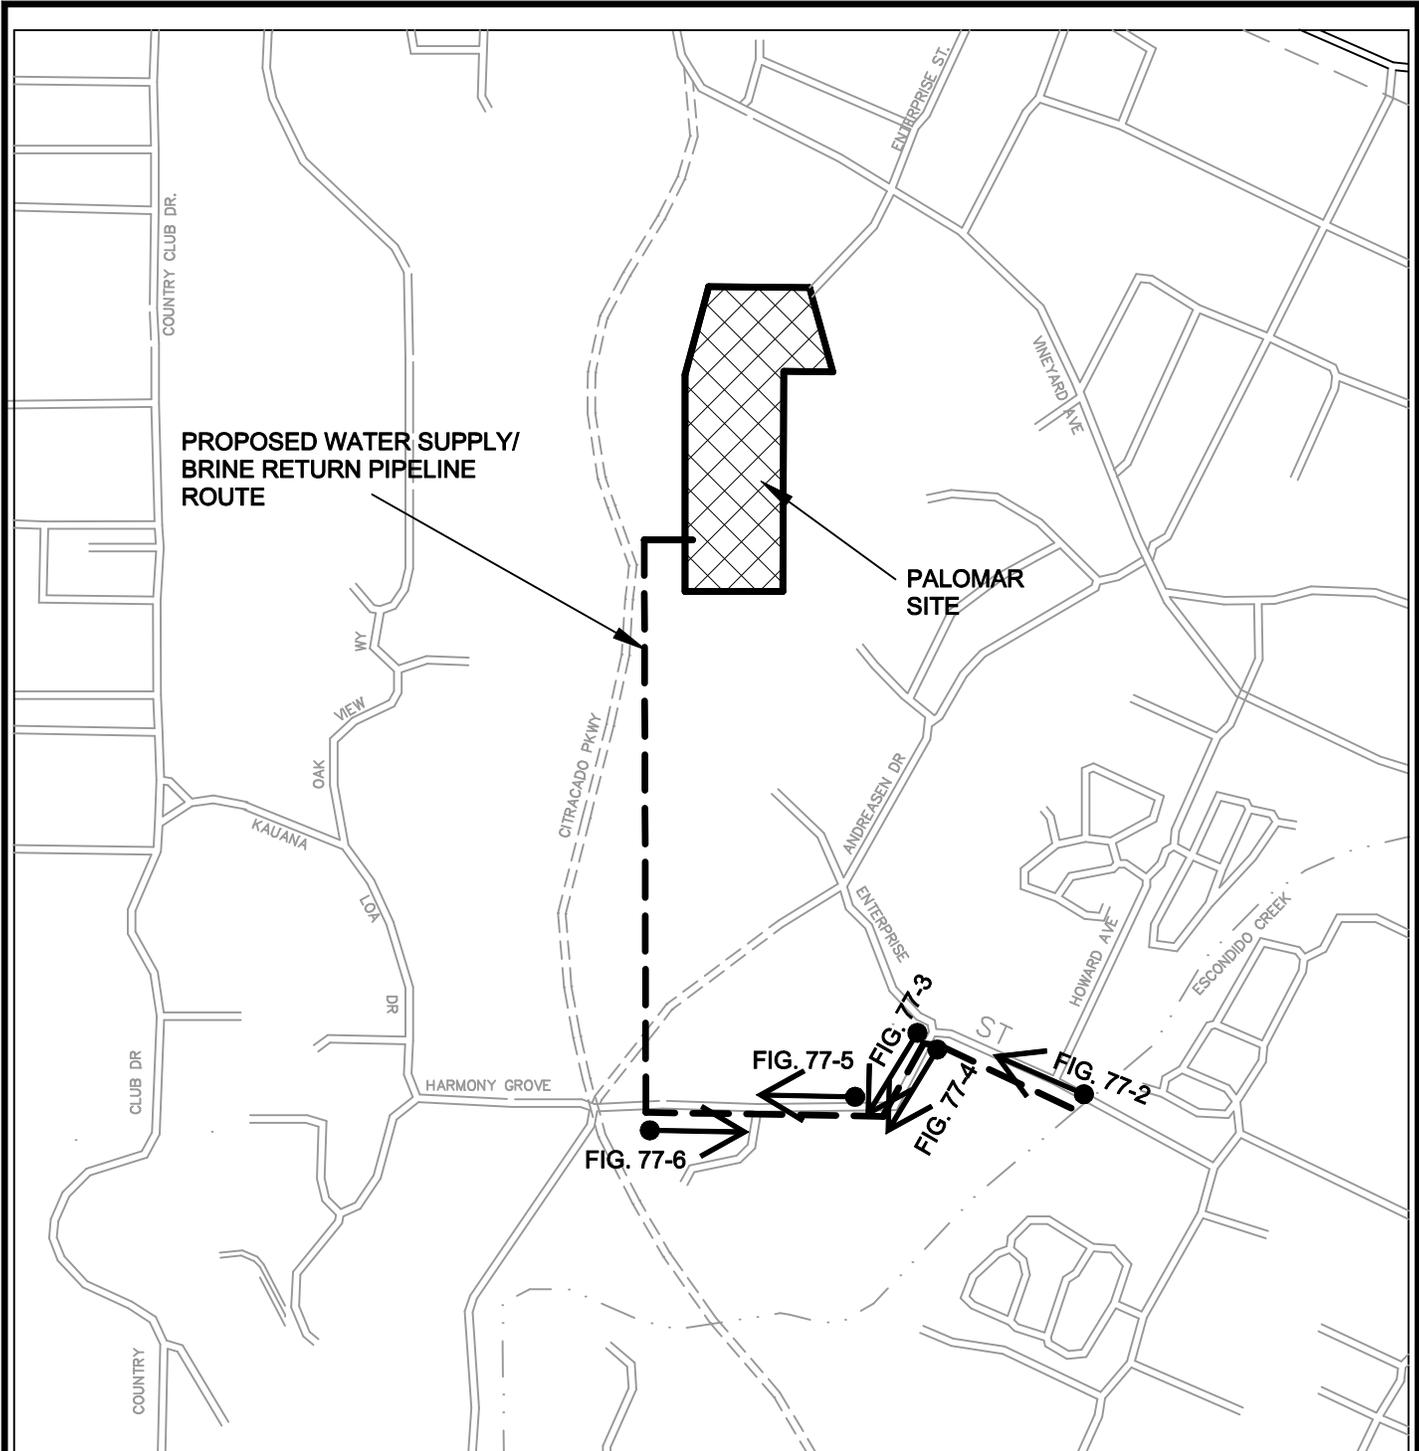

LEGEND

-  PALOMAR ENERGY PROJECT BOUNDARY
-  PROPOSED PIPELINE
-  RAILROADS
-  STREAMS/CREEKS
-  DIRECTION OF PHOTOGRAPHY WITH FIGURE NUMBER REFERENCE

FIG. 77-5



SCALE IN FEET



**FIGURE 77-1
WATER LINE ROUTE PHOTOGRAPHS**

Palomar Energy Project
Escondido, California

DRAWN: M. SCOP	DATE: 4/04/2002	PROJECT NO. 6205-011	REV.
FILE NO. 77-1	CHK BY:		



FIGURE 77-2
**WATER LINE ROUTE:VIEW WEST ON
HARMONY GROVE FROM NORTH
SIDE OF ESCONDIDO CREEK**

Palomar Energy Project
Escondido, California

Drawn by: M. Scop

Date: 4/4/2002

Project number
6205-011

Figure Name: 73-2.dsf

Checked by:



FIGURE 77-3
**WATER LINE ROUTE: VIEW SOUTHWEST ON
HARMONY GROVE ROAD (NORTH SIDE) FROM
ENTERPRISE/HARMONY GROVE INTERSECTION**
Palomar Energy Project
Escondido, California

Drawn by: M. Scop	Date: 4/4/2002	Project number 6205-011
Figure Name: 77-3.dsf	Checked by:	



FIGURE 77-4
**WATER LINE ROUTE: VIEW SOUTHWEST ON
HARMONY GROVE ROAD (SOUTH SIDE) FROM
ENTERPRISE/HARMONY GROVE INTERSECTION**
Palomar Energy Project
Escondido, California

Drawn by: M. Scop	Date: 4/4/2002	Project number 6205-011
Figure Name: 77-4.dsf	Checked by:	



FIGURE 77-5
**WATER LINE ROUTE: VIEW WEST ON
HARMONY GROVE ROAD (NORTH SIDE)**

Palomar Energy Project
Escondido, California

Drawn by: M. Scop	Date: 4/4/2002	Project number 6205-011
Figure Name: 77-5.dsf	Checked by:	



FIGURE 77-6
**WATER LINE ROUTE: VIEW EAST ON
HARMONY GROVE ROAD (SOUTH SIDE)**

Palomar Energy Project
Escondido, California

Drawn by: M. Scop	Date: 4/5/2002	Project number 6205-011
Figure Name: 77-6.dsf	Checked by:	