


Appendix 5.13B
Conceptual Landscaping Plan

EQUIPMENT LIST			EQUIPMENT LIST			EQUIPMENT LIST		
NO.	DESCRIPTION	DIMENSIONS	NO.	DESCRIPTION	DIMENSIONS	NO.	DESCRIPTION	DIMENSIONS
1	COMBUSTION GAS TURBINE (CGT)	100'x32'x34'	16	SFC. ENCLOSURE	40'x21'x15'	31	ACC	209'x174'x83'
2	CGT GENERATOR ENCLOSURE	16'x39'x34'	17	SFC. TRANSFORMER	11'x8'x10'	32	WATER TREATMENT BUILDING	70'x50'x19'
3	CGT HRSG TRANSITION DUCT	14'x32'x31'	18	SEC. TRANSFORMER	11'x8'x10'	33	NEW CONTROL/ADMIN BUILDING	100'x72'x19'
4	CGT ENCLOSURE	61'x32'x25'	19	UNIT TRANSFORMER	9'x11'x9'	34	EXIST. HAZARDOUS MTRL. STORAGE	50' x 27'x 12'
5	FUEL GAS SKID	20' x 12'x15'	20	GENERATOR MAIN CIRCUIT BREAKER	10' x 12'	35	AMONIA TANK AND CONTAINMENT	18' x 38'x14'
6	CGT CONTROL/LUBE OIL SKID	50' x 14.5'x12'	21	FUEL GAS COMPRESSOR ENCLOSURE	125'x60'x25'	36	DI WATER TANK	28' DIA.x30'S.S.
7	STG STEP UP TRANSFORMER	35' x 23' x 15'	22	BOILER FEEDPUMP ENCLOSURE	30' x 30'x15'	37	RETENTION POND	100'x180'
8	TURBINE COOLING AIR SKID	10' x 8' x 24'	23	CEMS	15'x15'x10'	38	AMMONIA UNLOADING	56'x12'
9	CGT STEP UP TRANSFORMER	35' x 22'x15'	24	BOP FIN FAN COOLER	86'x48'x15'	39	TRANSMISSION POLE (TYP.)	80' - 135' TALL
10	CO2 FIF (LP TANK)	19'x6'x15'x6"	25	STEAM TURBINE GENERATOR	52' x 23'	40	TRANSFORMER WALL	53'x42'x30'
11	STG ENCLOSURE	77' x 73' x 40'	26	STG CONTROL/LUBE OIL SKID	38' x 17'	41	NEW SERVICE WATER TANK	28' DIA.x30'S.S.
12	HEAT RECOVERY STEAM GENERATOR	96'x45'x70'	27	FUEL GAS CONDITIONING SKID	71.5' x 34'	42	TRANSMISSION A-FRAME	75' TALL
13	STACK	18' DIA.	28	EXIST. SERVICE WTR. TANK 1	40' DIA.x48' S.S.	43	TURBINE HALL ENCLOSURE HRSG	349'x95'x83'-6"
14	CGT AIR INTAKE SYSTEM	40' x 38'	29	EXIST. FIRE WATER PUMP ENCLOSURE	58' x 32'x 18'	44	TURBINE HALL ENCLOSURE CGT	349'x126'x60'-6"
15	ELECTRICAL/CONTROL PACKAGE	20' x 40' x 15'	30	EXISTING GAS METERING STATION	106' x 38'			

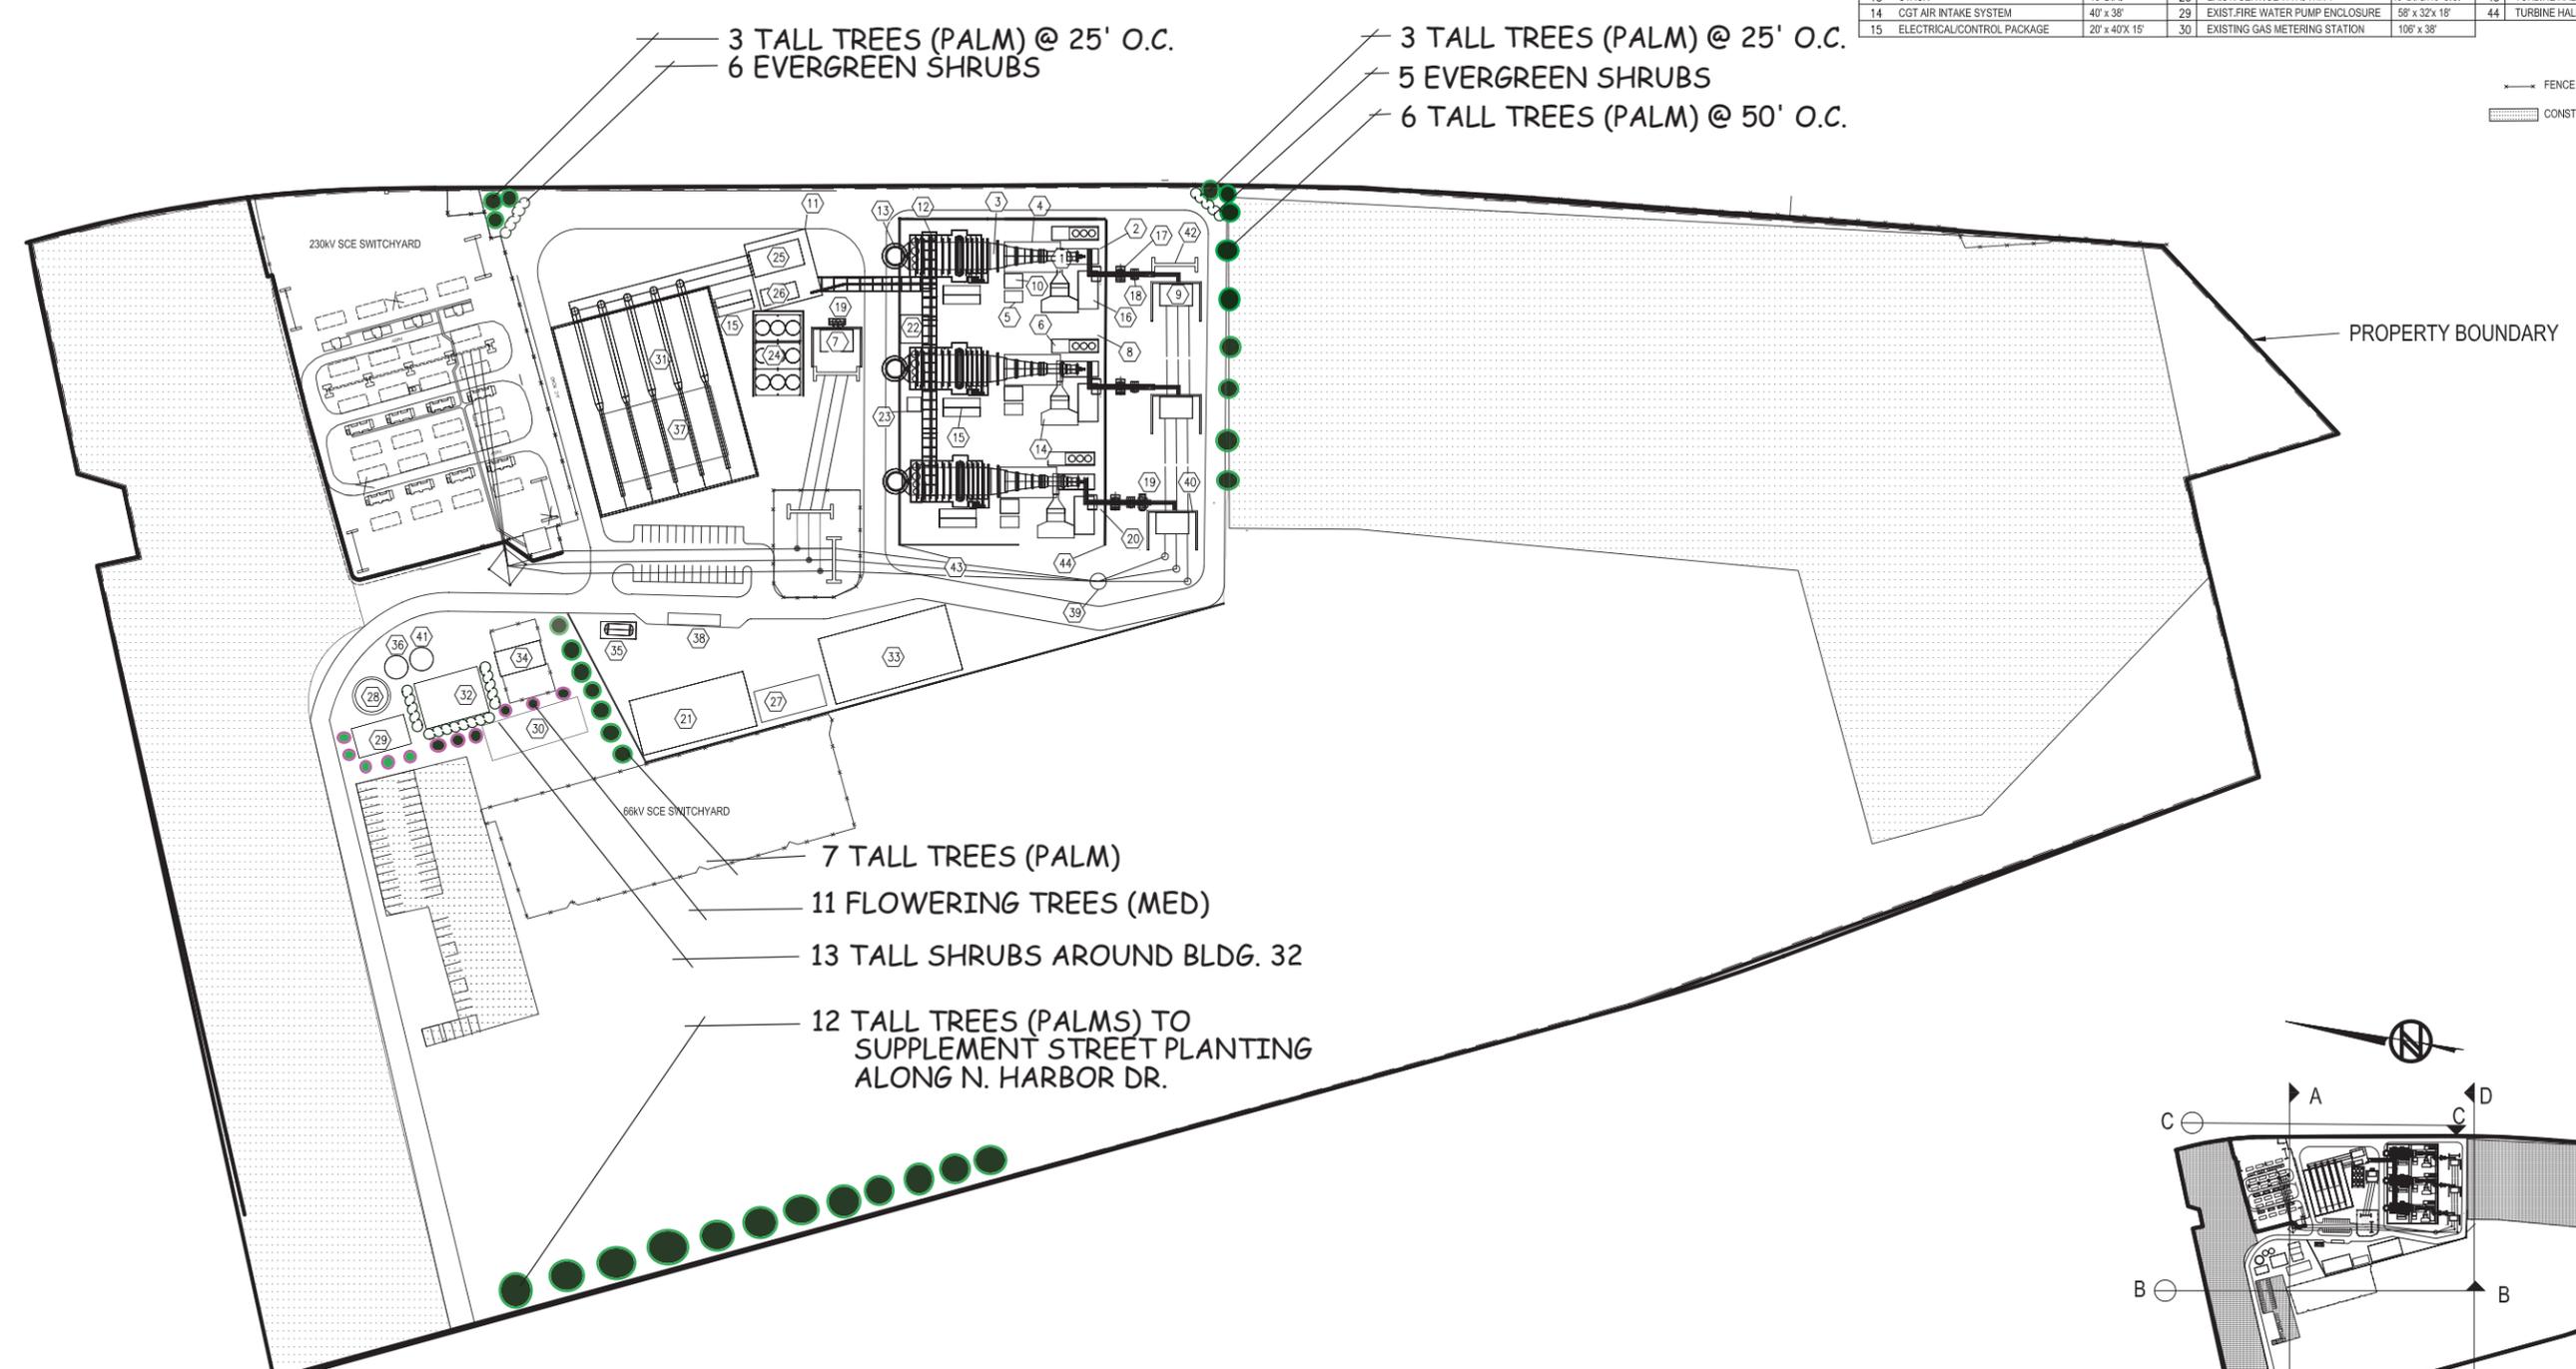

LANDSCAPE CONCEPT PLAN
PLOT LAYOUT
SCALE: 1/64"=1'-0"

REV	DATE	DESCRIPTION	TCH	TCH	HL	HL
			DWN	DGN	CHK	APP
-	10-31-12					

SCALE: AS NOTED

WARNING: IF THIS BAR DOES NOT MEASURE 1" THEN DRAWING IS NOT TO SCALE

D SIZE 36"x24"

600 W. Jackson Blvd. Suite 600 Chicago, Illinois 60661

150 North Sunny Slope Road Suite 110 Brookfield, Wisconsin 53005

WWW.PECLLC.COM

REDONDO BEACH ENERGY PROJECT
REDONDO BEACH, CA.

LANDSCAPE CONCEPT PLAN
REDONDO BEACH ENERGY PROJECT

DWG# - REV.

11-13-12