


**VISUAL RESOURCES - FIGURE 1**  
 Cosumnes Power Plant Project - Power Plant South Elevation

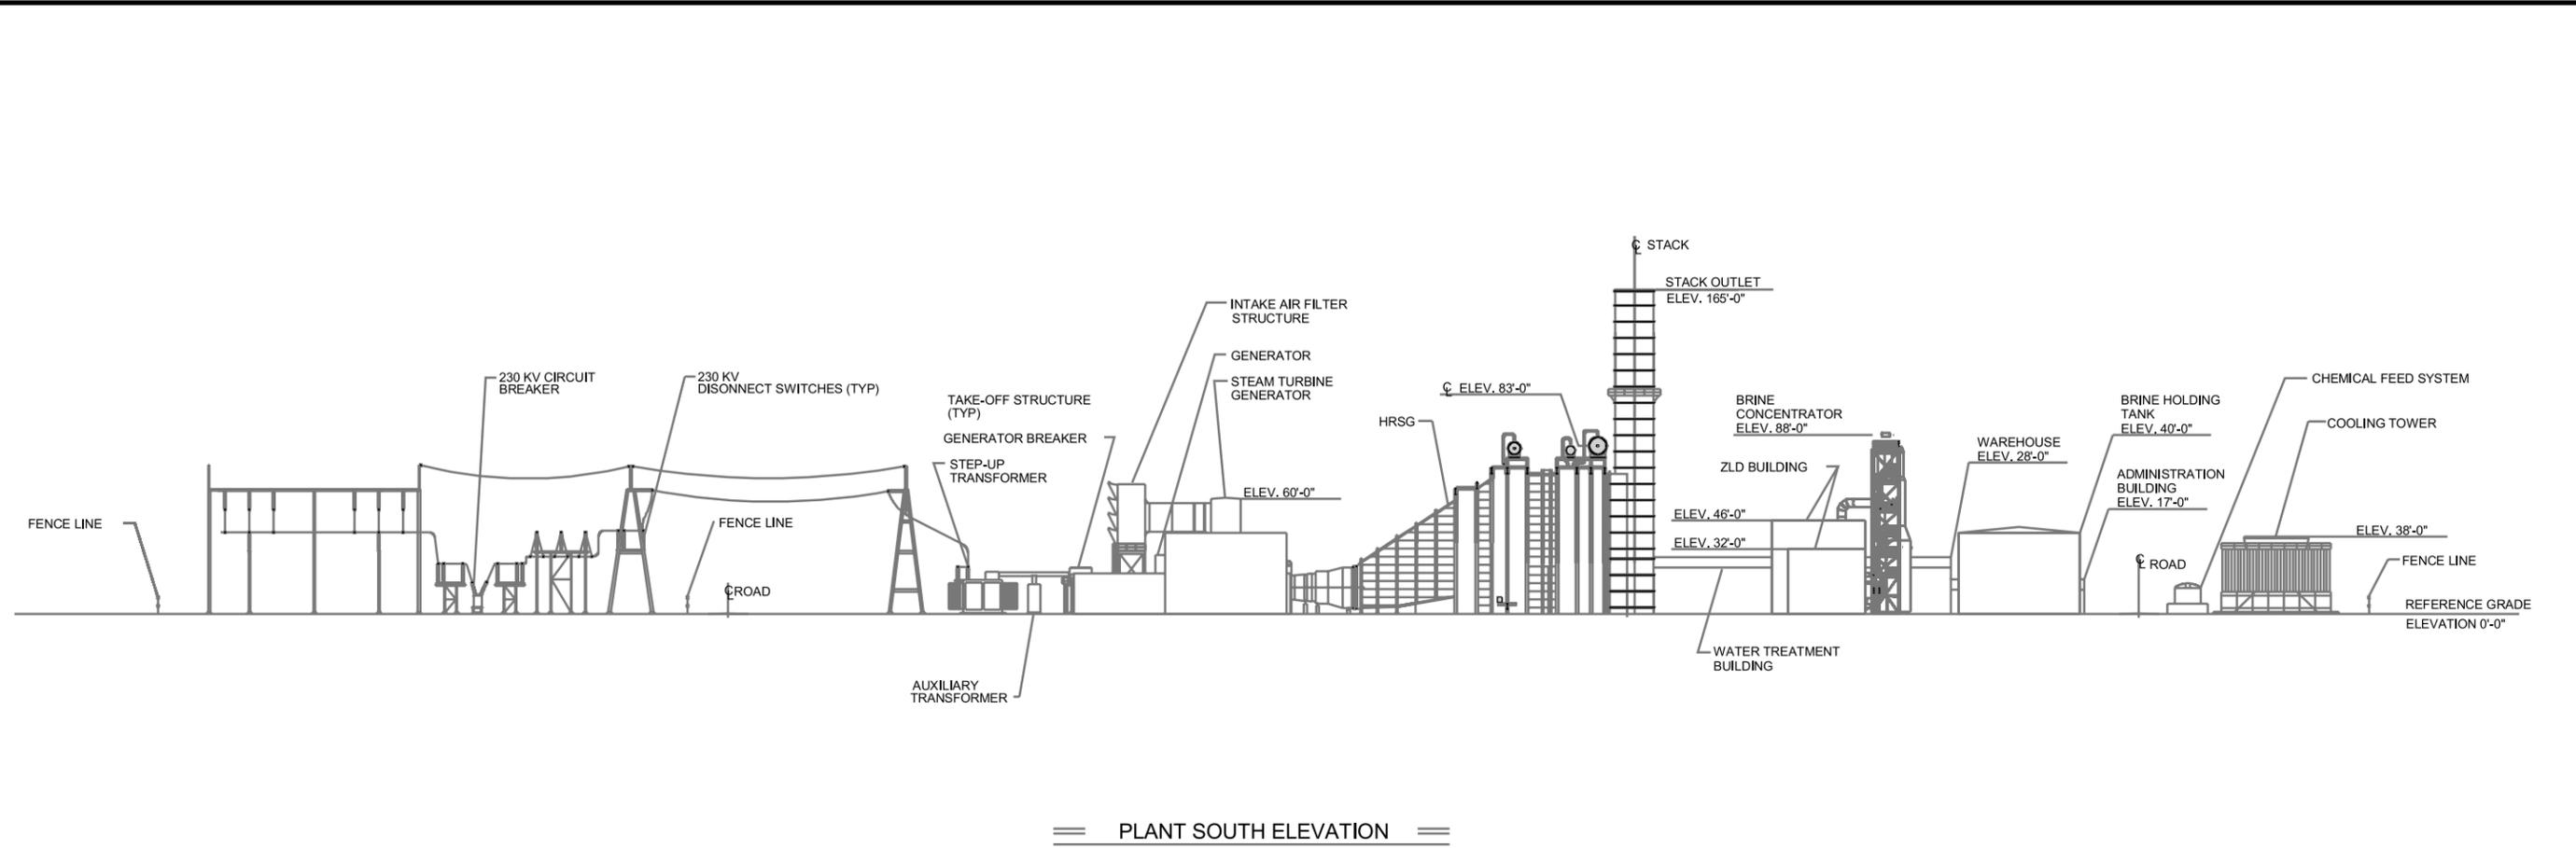

SOURCE:  
 UE - 100-100-02.dwg (7/9/2002)

0 80 Feet  
 SCALE IS APPROXIMATE