



J:\CAD\SHARED\GWF-ENERGY\017331.DWG

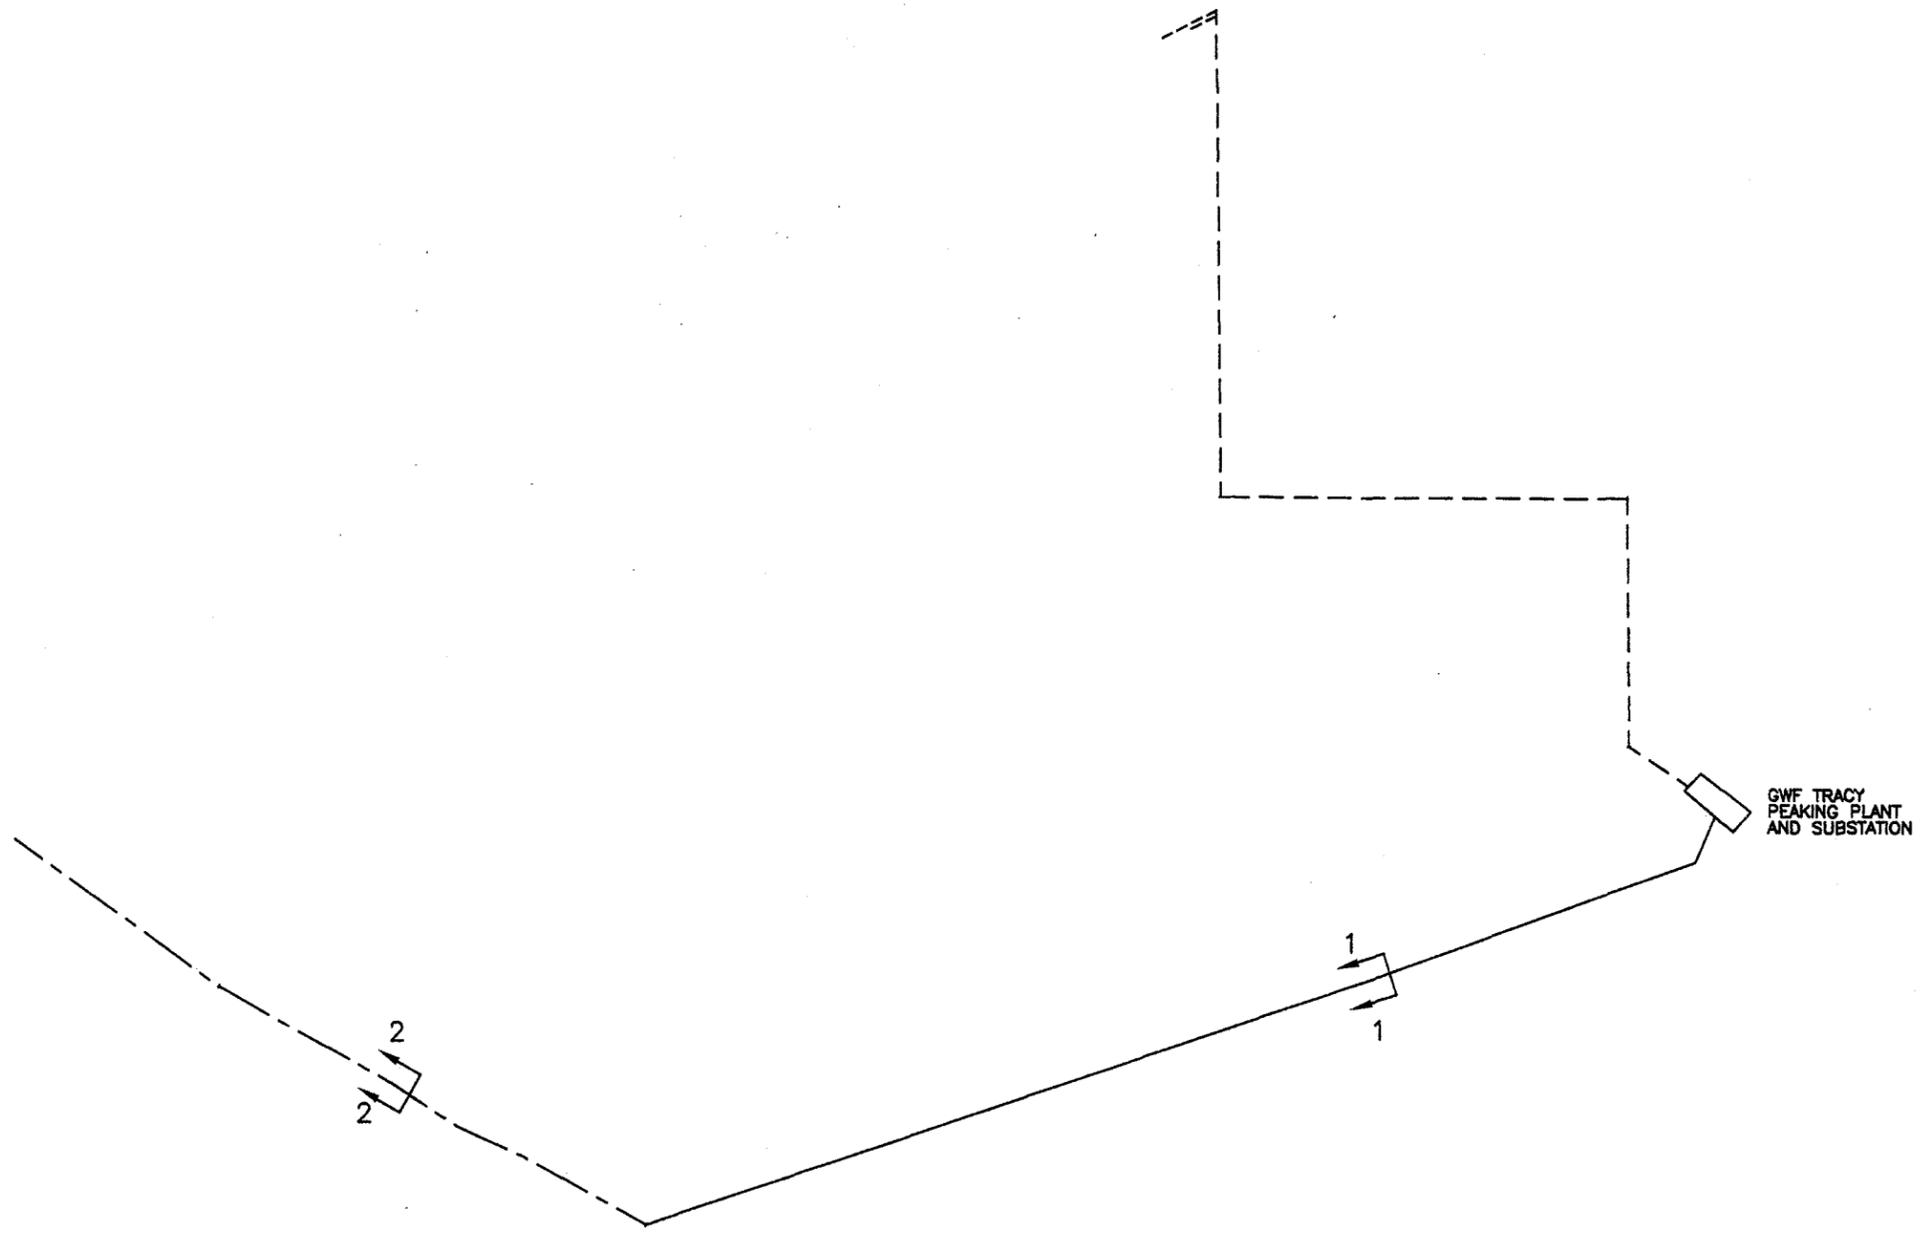

GWF TRACY
PEAKING PLANT
AND SUBSTATION

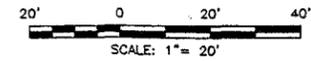

- PROPOSED TRANSMISSION ROUTE (NEW LINE)
- - - - PROPOSED TRANSMISSION ROUTE (RECONDUCTORING)
- - - - ALTERNATE TRANSMISSION ROUTE

Project No. 51-00167032.00	GWF ENERGY LLC TRACY 230KV SWITCHYARD	PROPOSED TRANSMISSION LINE ROUTE	Figure A-1
URS			